




UNIVERSITY OF
TEXAS
ARLINGTON

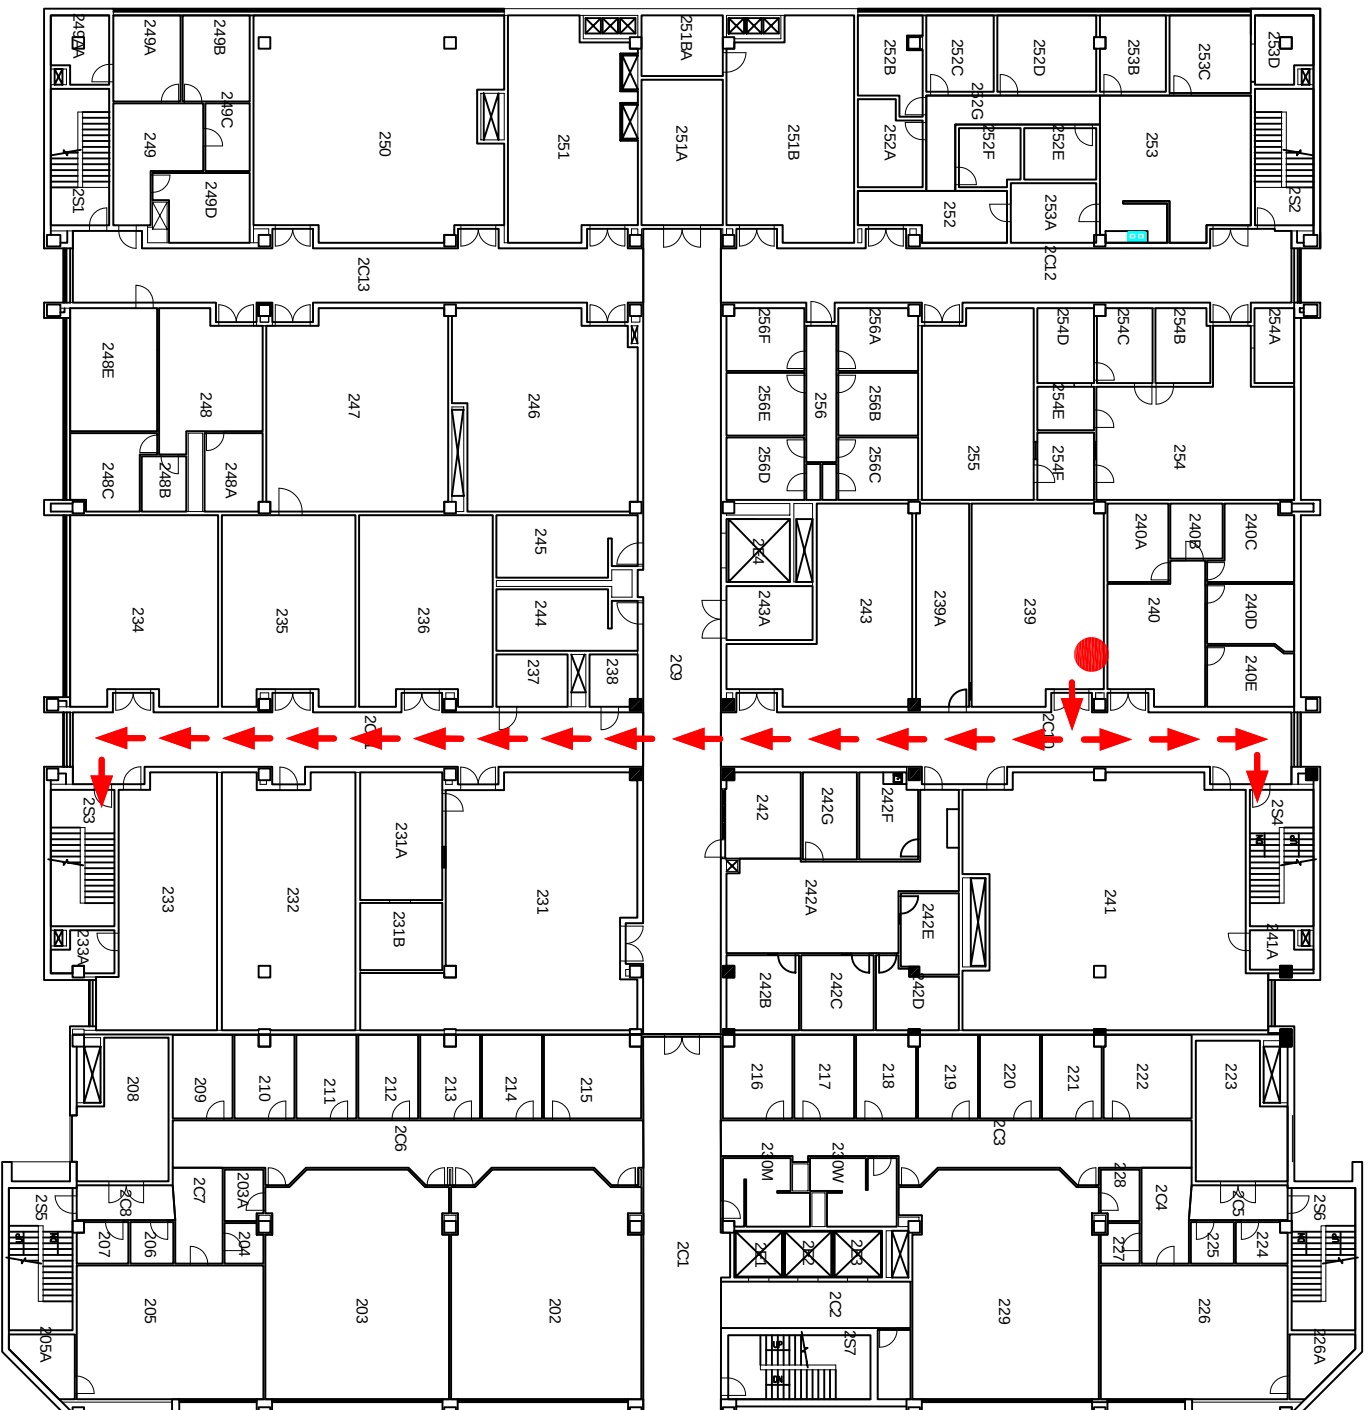

NEDDERMAN HALL
SECOND FLOOR
EVACUATION PLAN
ROOM 239

SCALE: N.T.S.

● YOU ARE HERE