




ELECTRICAL ENGINEERING

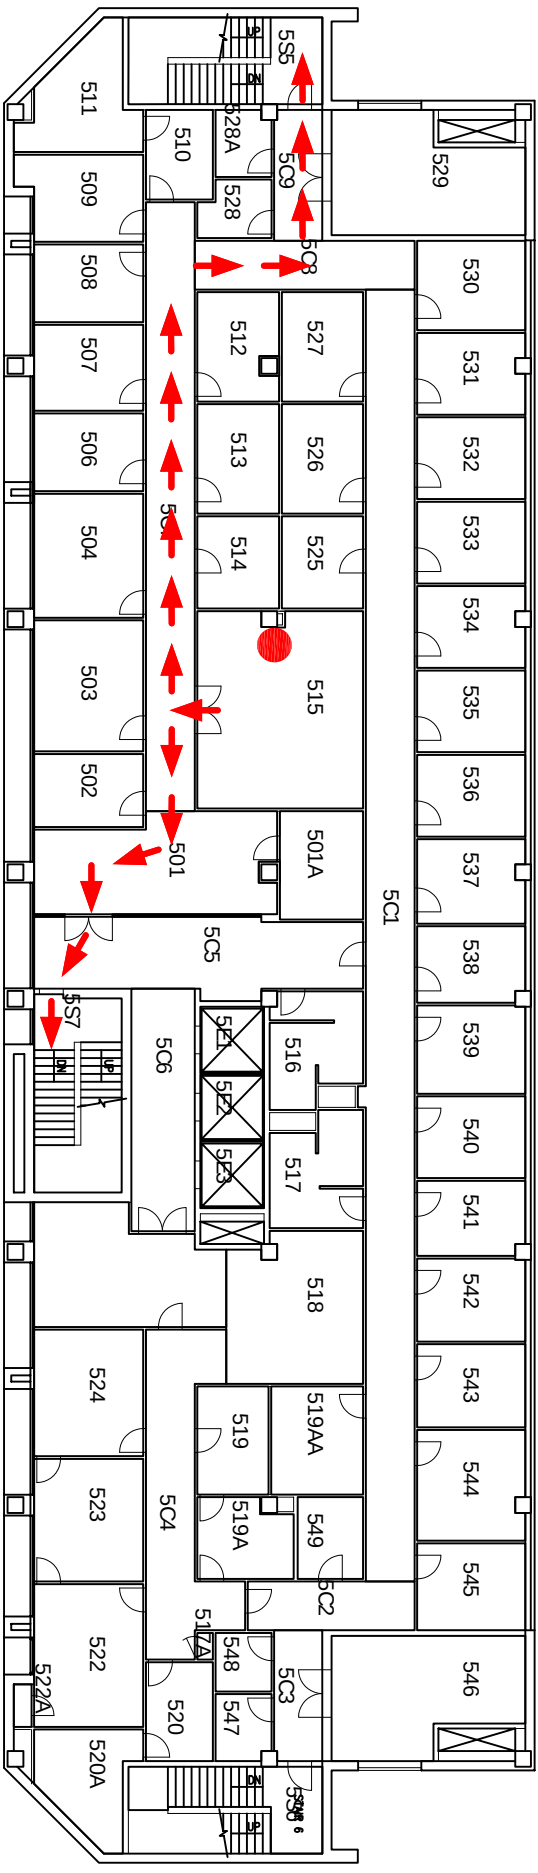

NEDDERMAN HALL
FIFTH FLOOR
EVACUATION PLAN

ROOM 515
SCALE: N.T.S.

 YOU ARE HERE



UNIVERSITY OF
TEXAS
ARLINGTON