




ELECTRICAL ENGINEERING

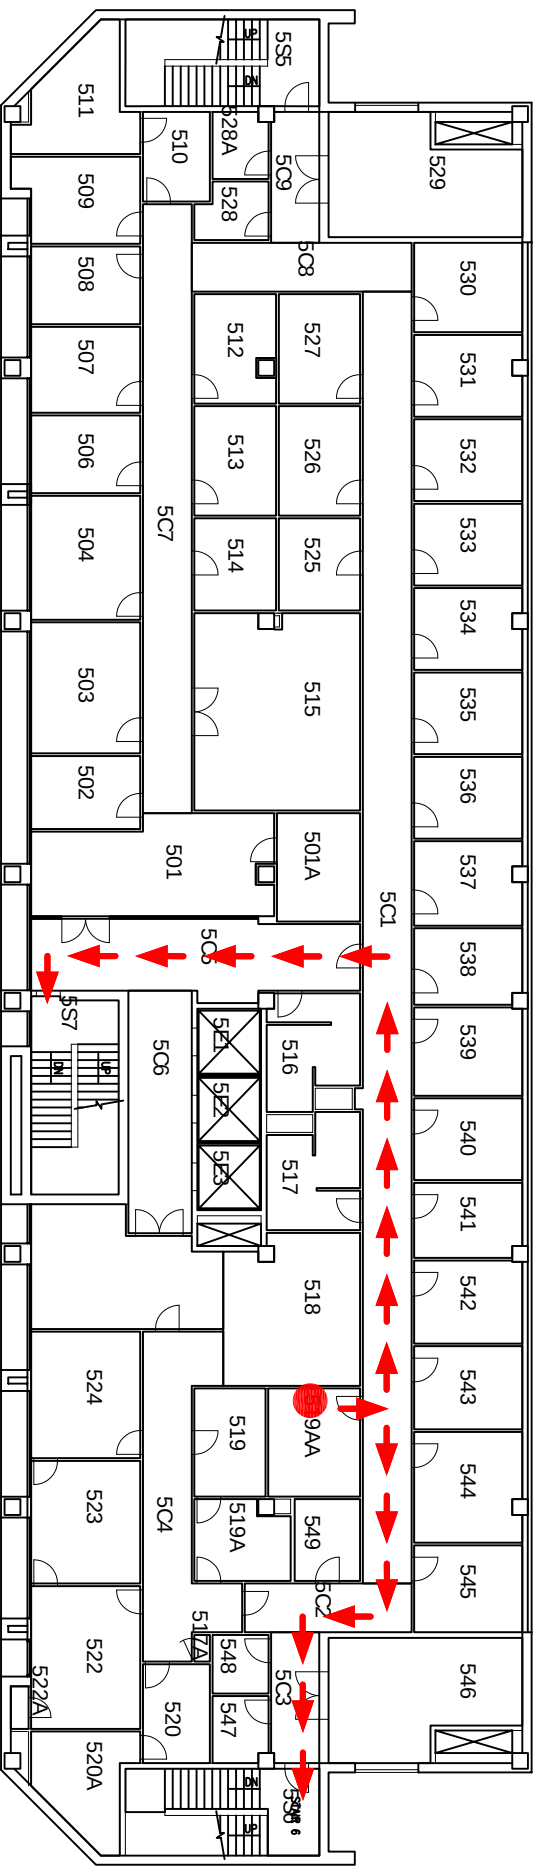

NEDDERMAN HALL
FIFTH FLOOR
EVACUATION PLAN

ROOM 519A
SCALE: N.T.S.

● YOU ARE HERE



UNIVERSITY OF
TEXAS
ARLINGTON