




UNIVERSITY OF  
**TEXAS**  
ARLINGTON

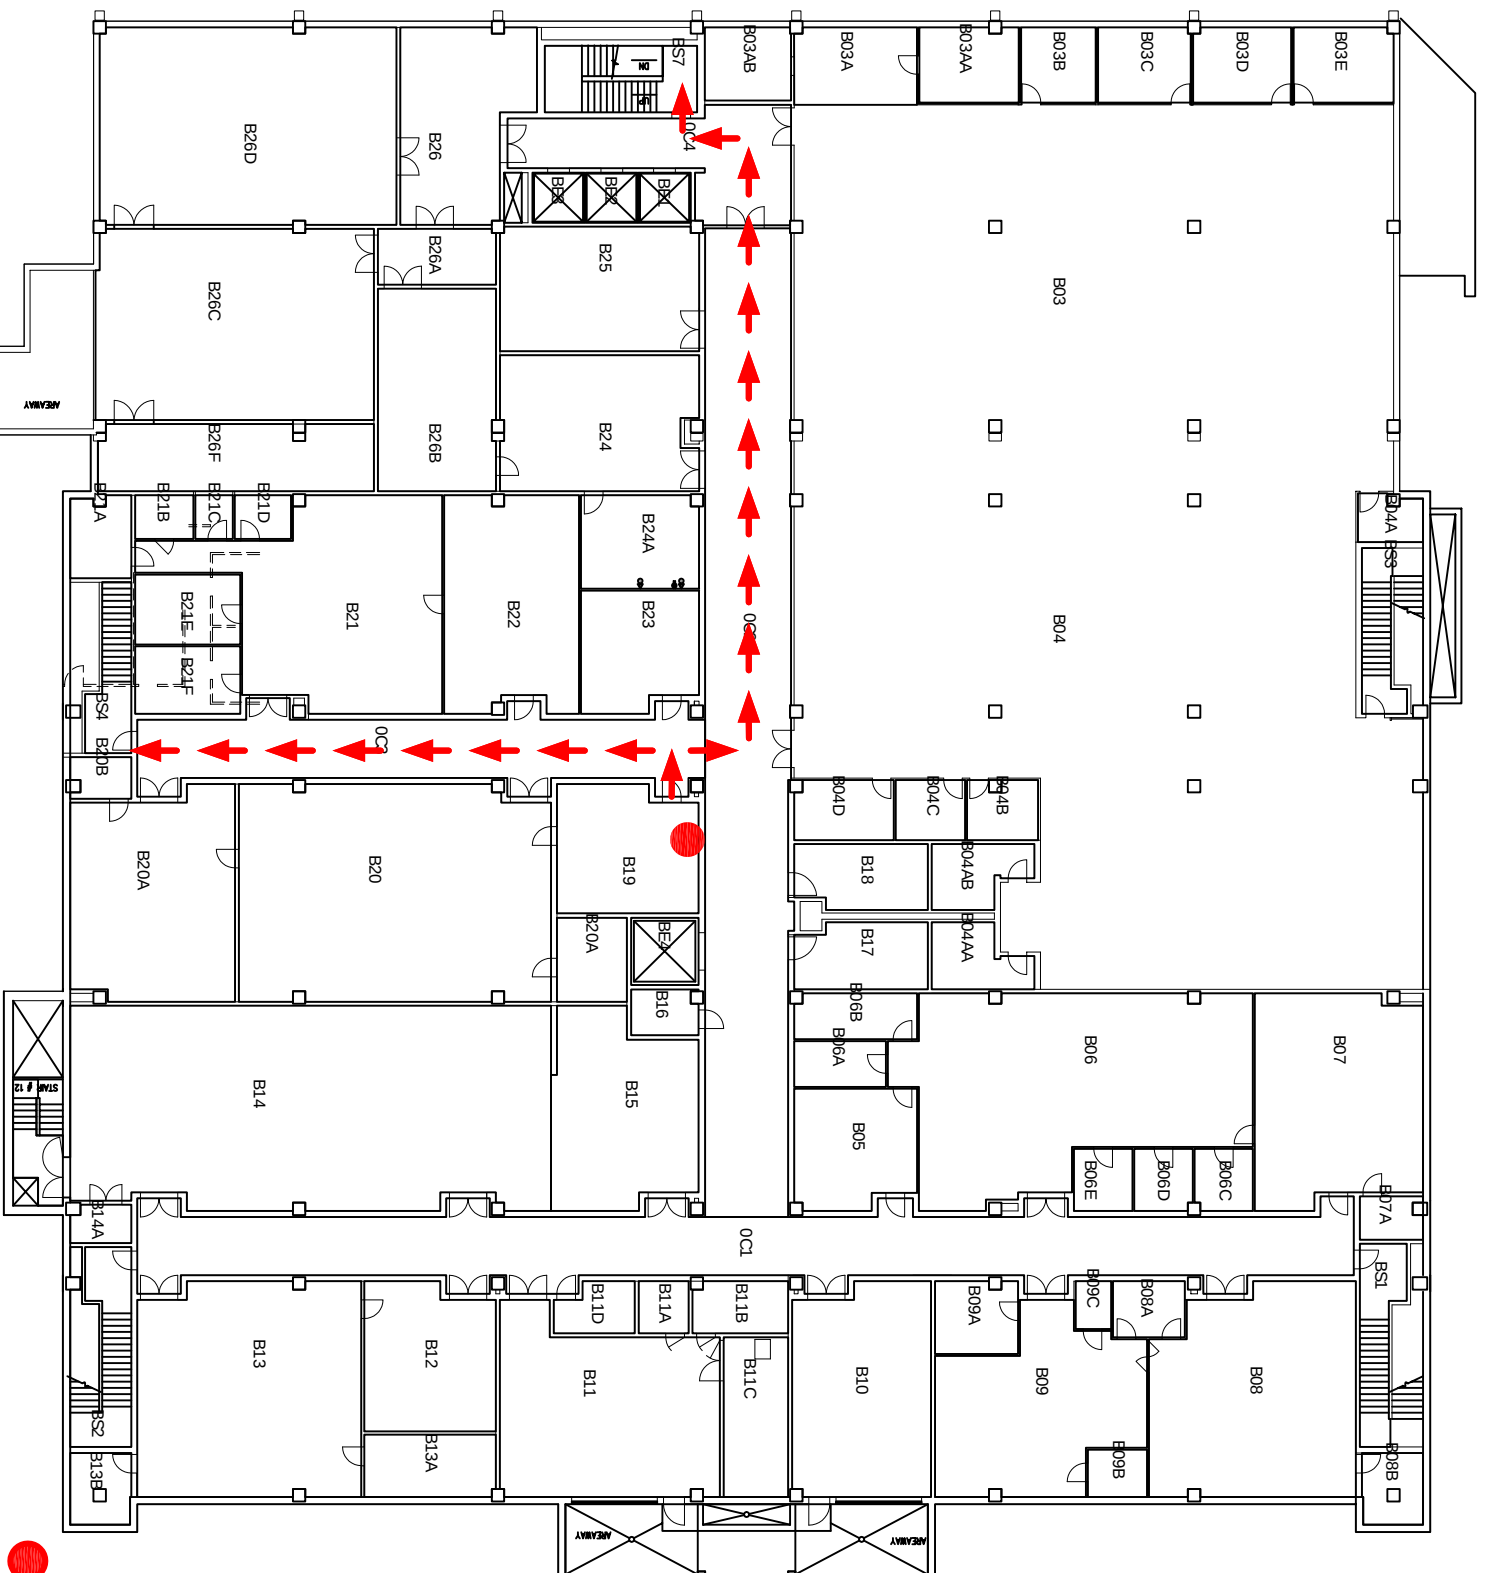

NEDDERMAN HALL  
BASEMENT  
EVACUATION PLAN  
ROOM B19  
SCALE: N.T.S.

 YOU ARE HERE