




UNIVERSITY OF
TEXAS
ARLINGTON

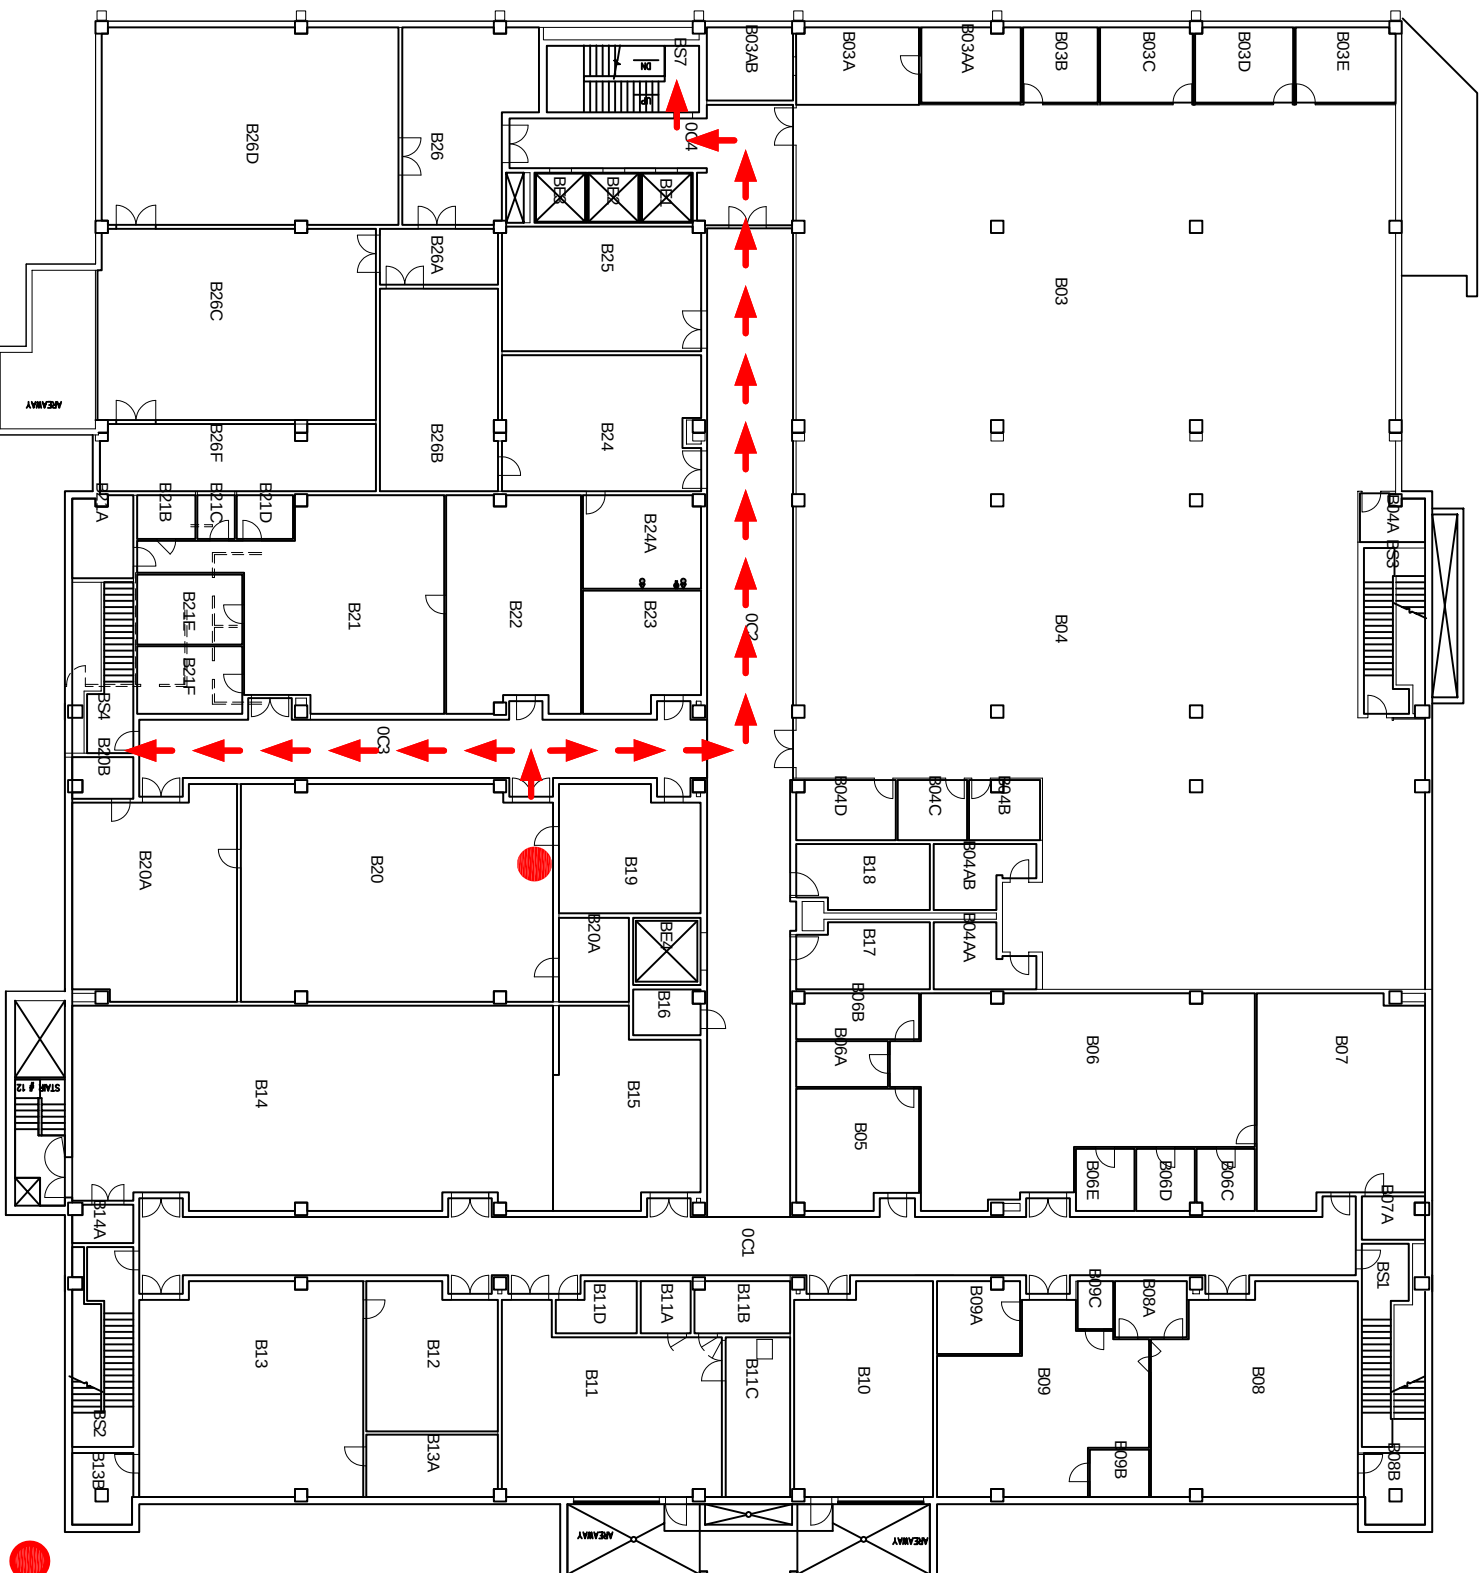

NEDDERMAN HALL
BASEMENT
EVACUATION PLAN
ROOM B20
SCALE: N.T.S.

YOU ARE HERE