




UNIVERSITY OF
TEXAS
ARLINGTON

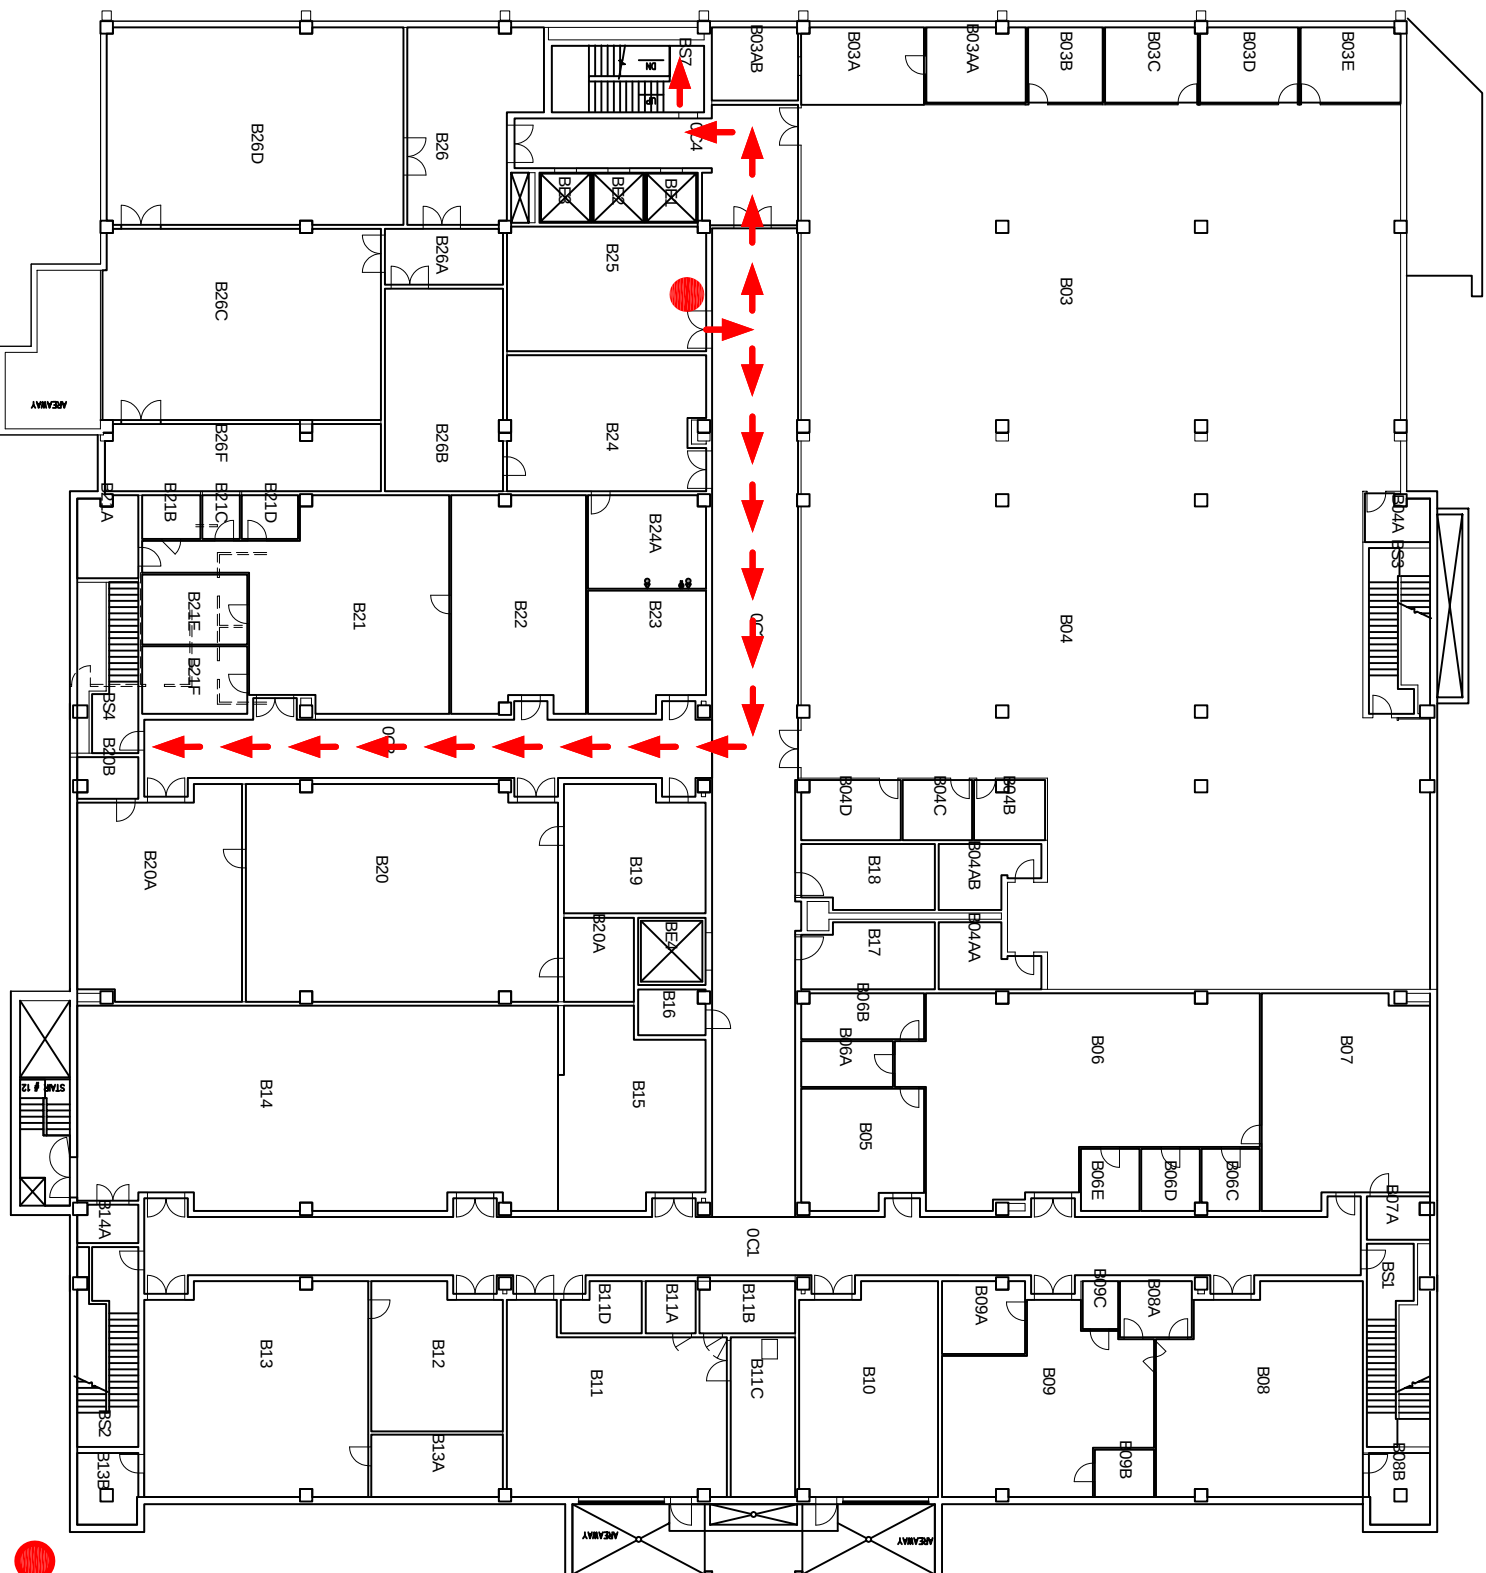

NEDDERMAN HALL
BASEMENT
EVACUATION PLAN
ROOM B25
SCALE: N.T.S.

 YOU ARE HERE