


PHYSICAL PLANT OPERATIONS
EVACUATION PLAN
ROOM 100D
SCALE: N.T.S.

● YOU ARE HERE

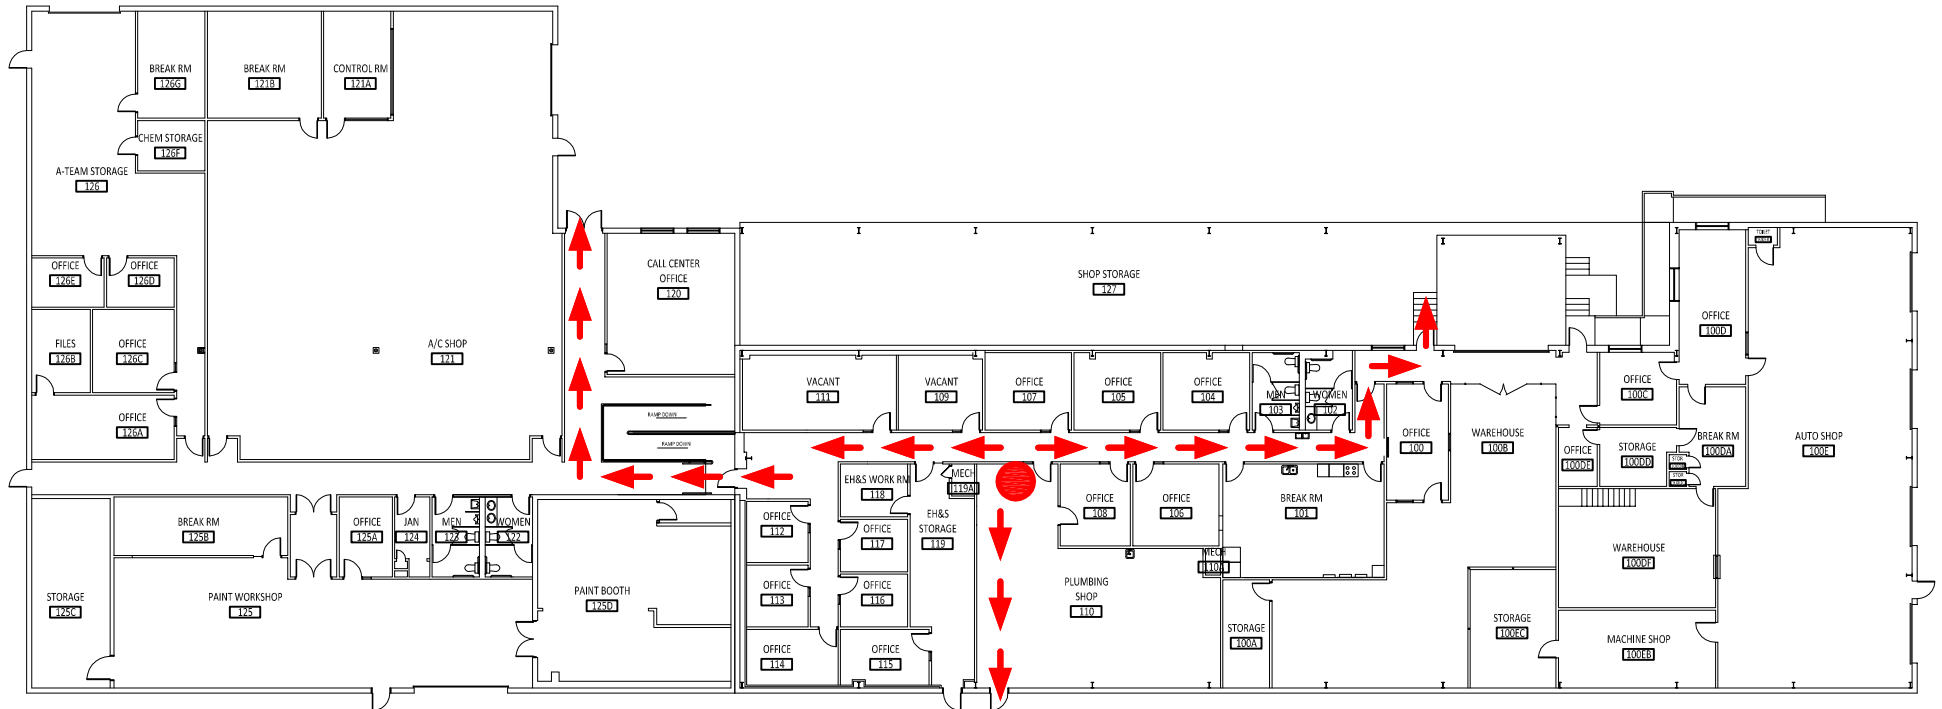

● YOU ARE HERE






● YOU ARE HERE



● YOU ARE HERE



● YOU ARE HERE

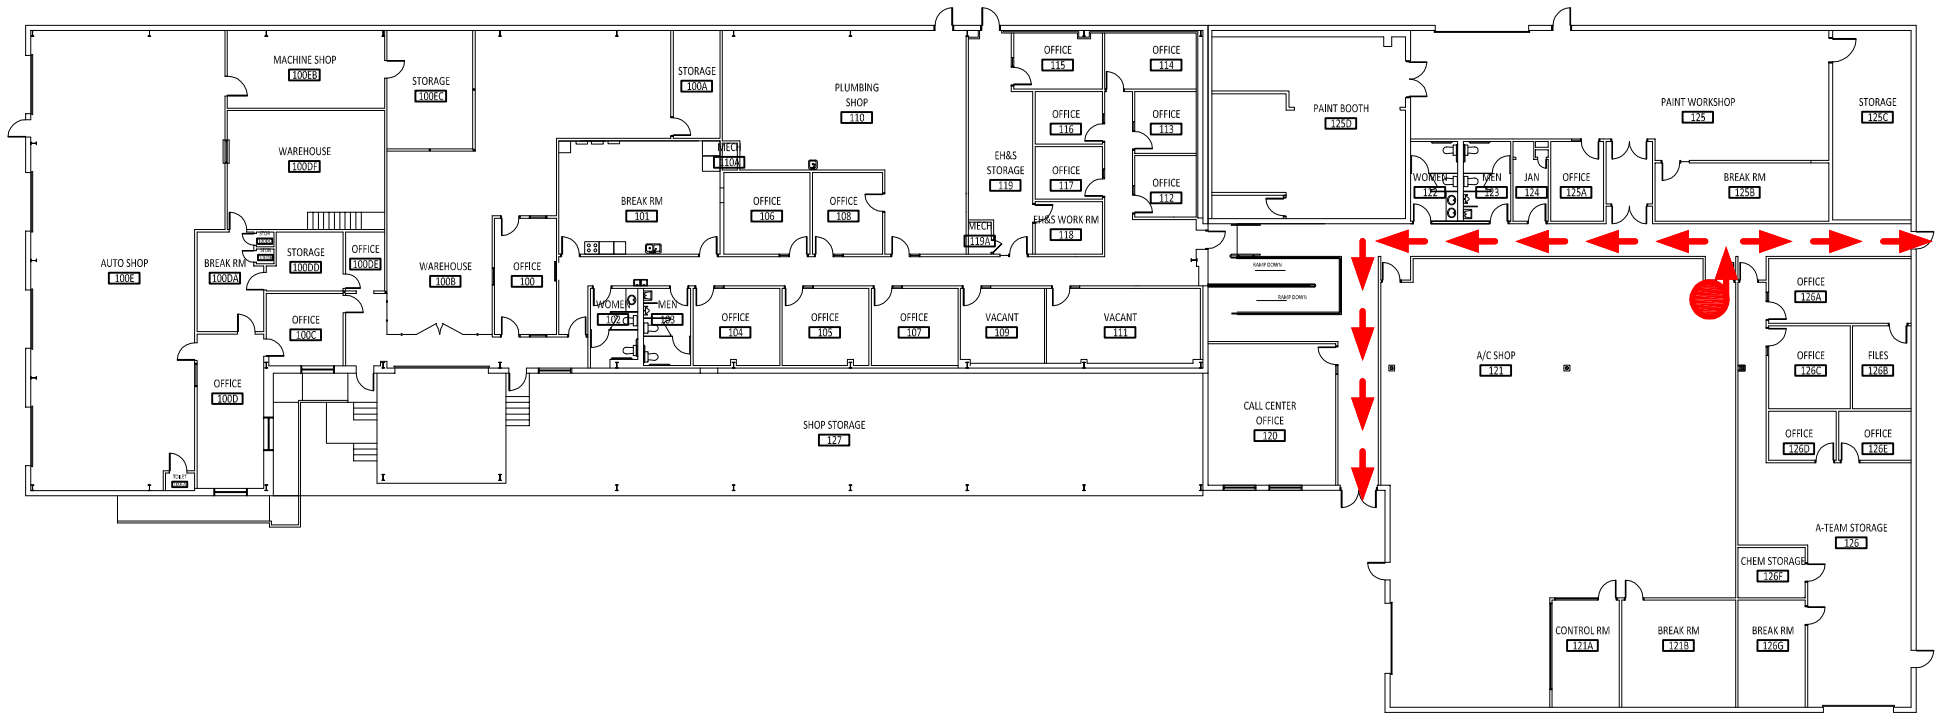


UNIVERSITY OF
TEXAS
ARLINGTON



PHYSICAL PLANT OPERATIONS
EVACUATION PLAN
ROOM 121
SCALE: N.T.S.

● YOU ARE HERE

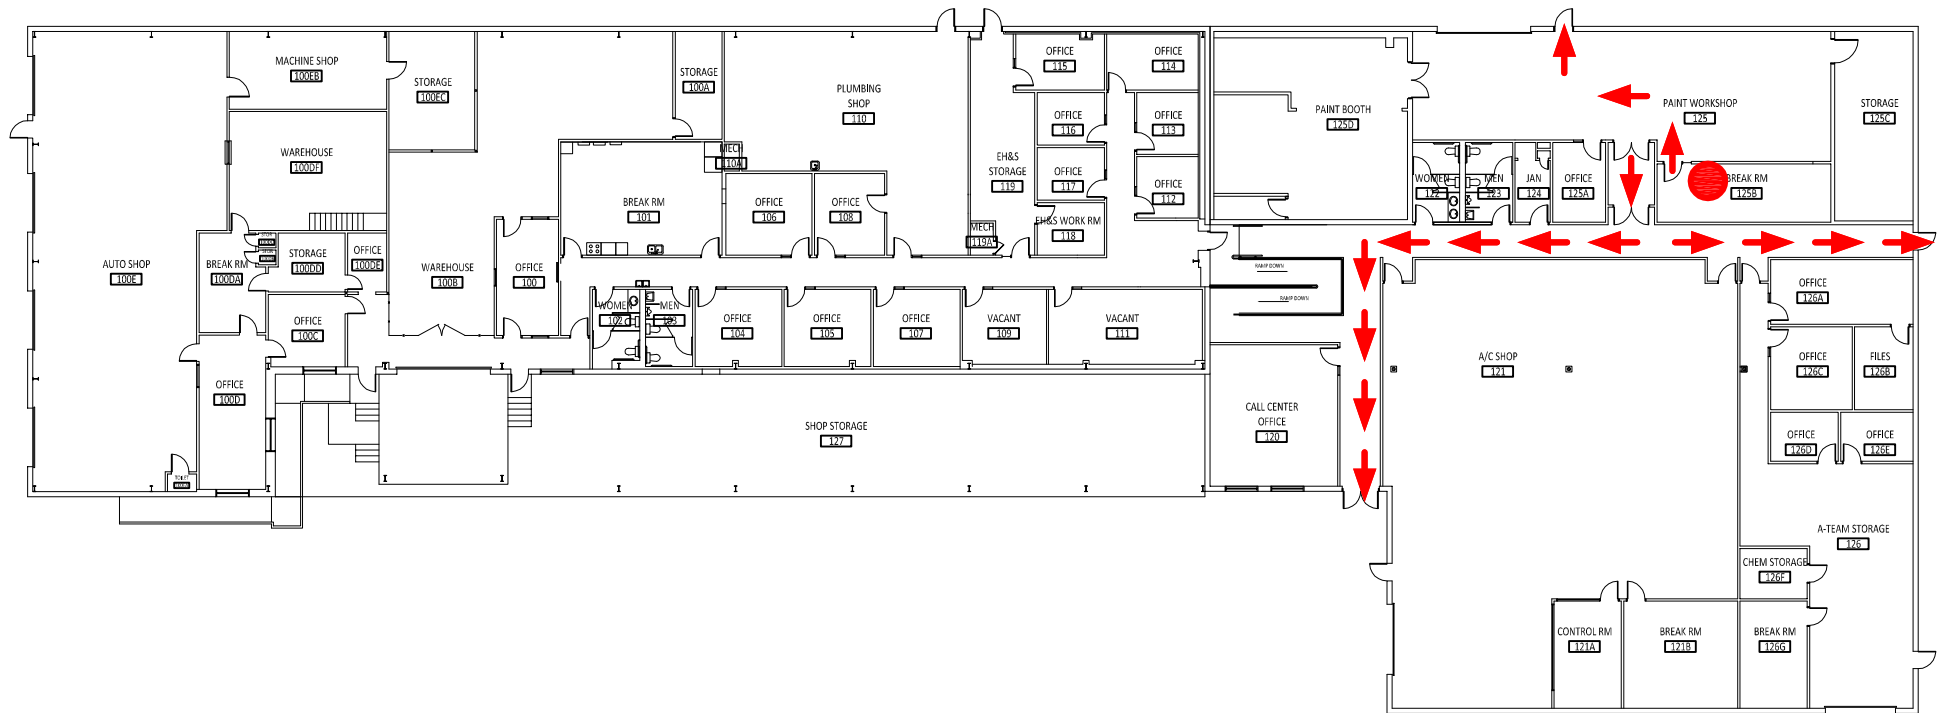



UNIVERSITY OF
TEXAS
ARLINGTON



PHYSICAL PLANT OPERATIONS
EVACUATION PLAN
ROOM 125B
SCALE: N.T.S.

● YOU ARE HERE

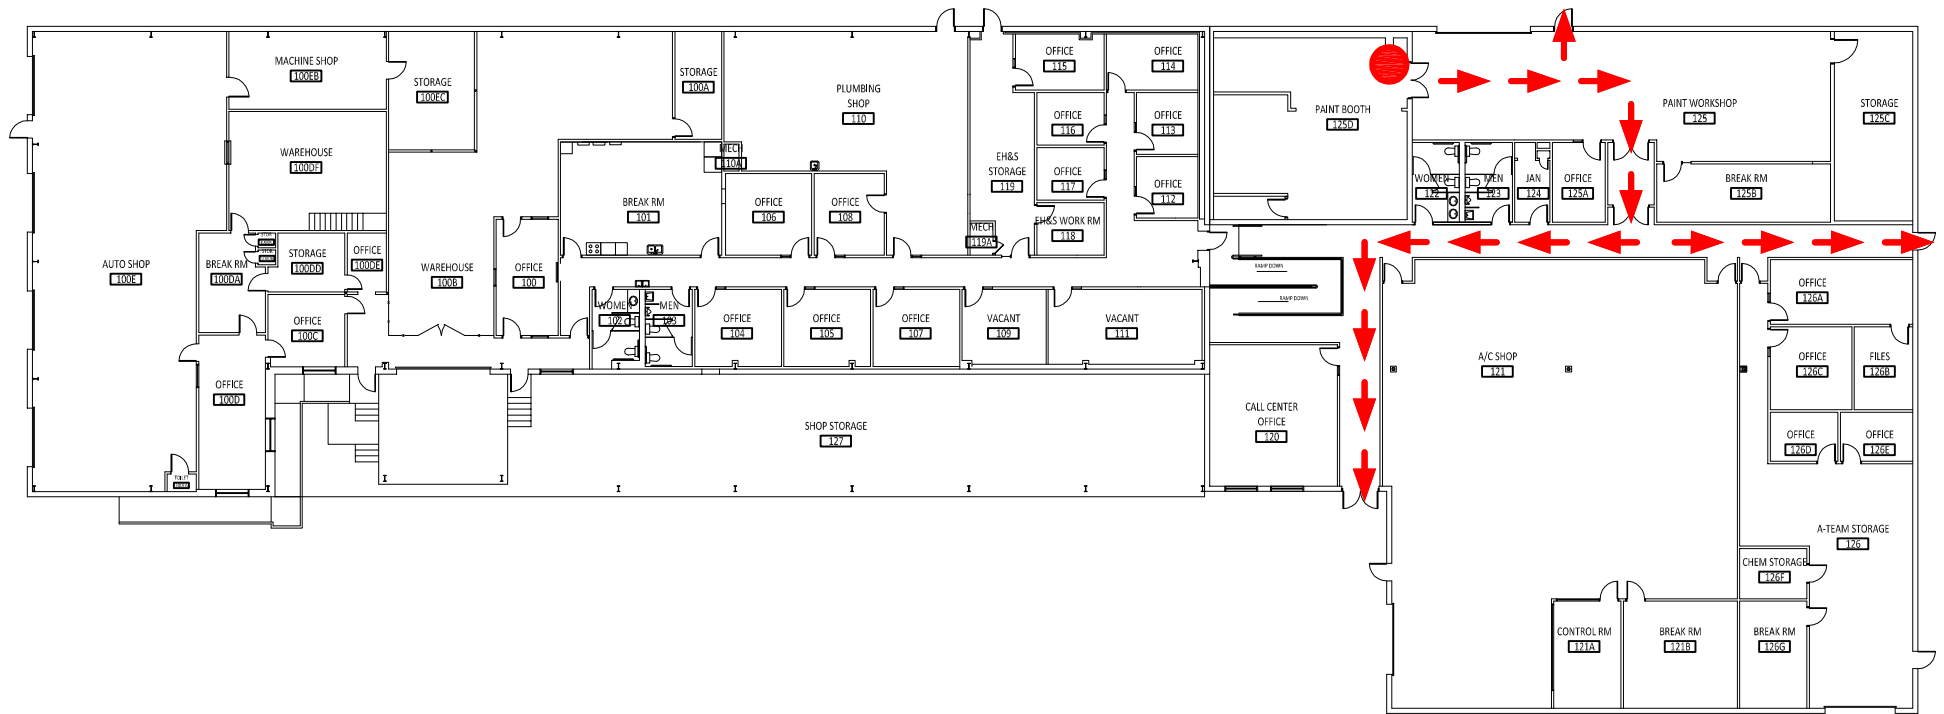

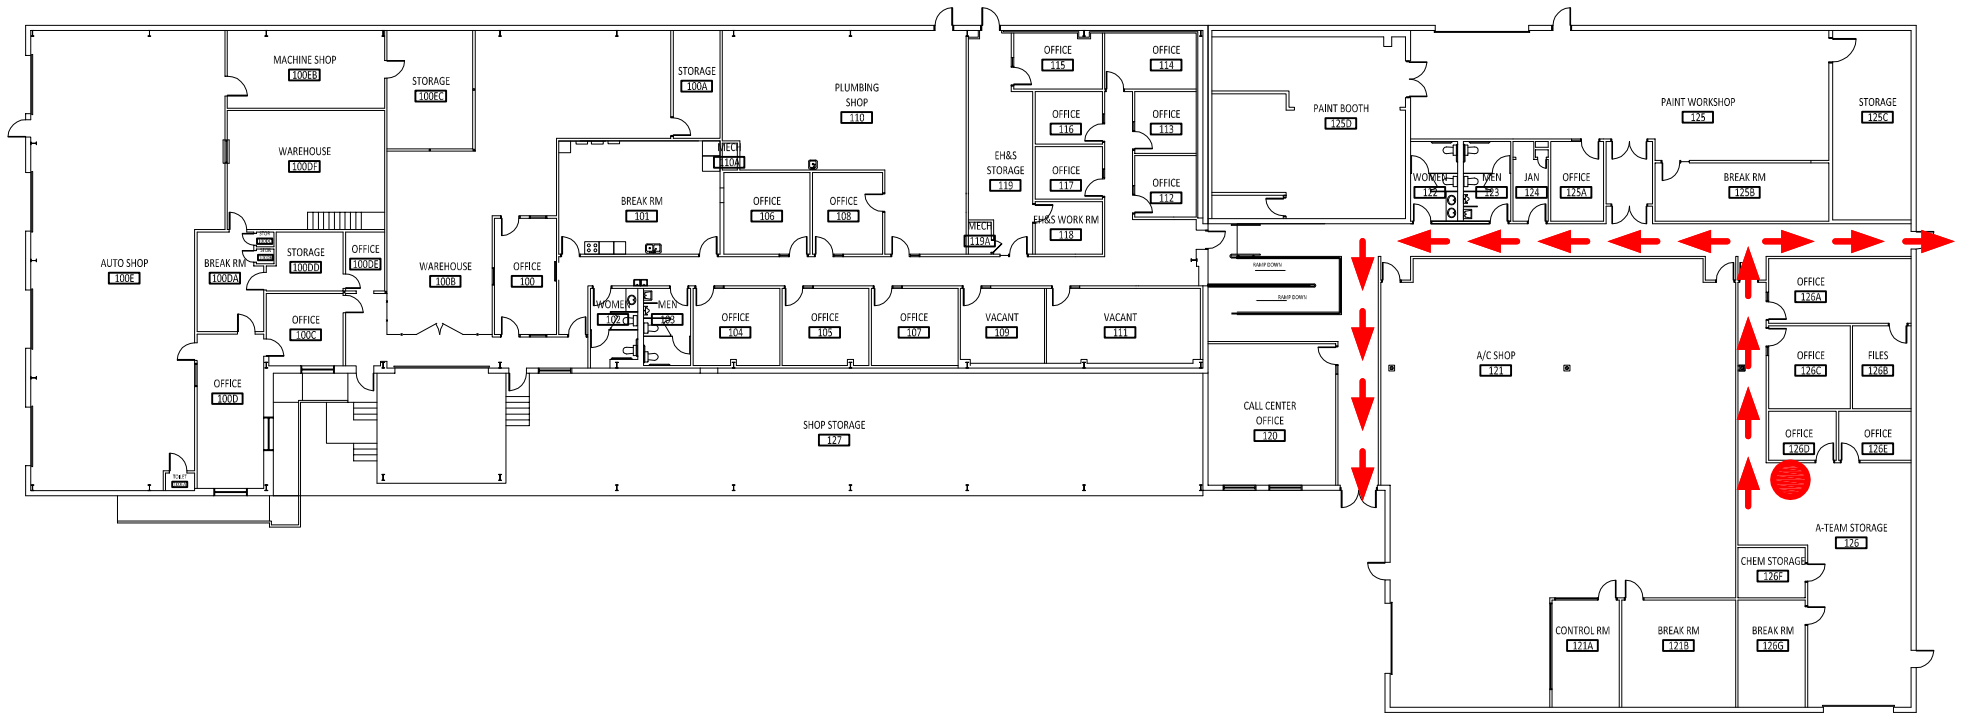

UNIVERSITY OF
TEXAS
ARLINGTON



PHYSICAL PLANT OPERATIONS
EVACUATION PLAN
ROOM 126
SCALE: N.T.S.

● YOU ARE HERE

