




UNIVERSITY OF
TEXAS
ARLINGTON

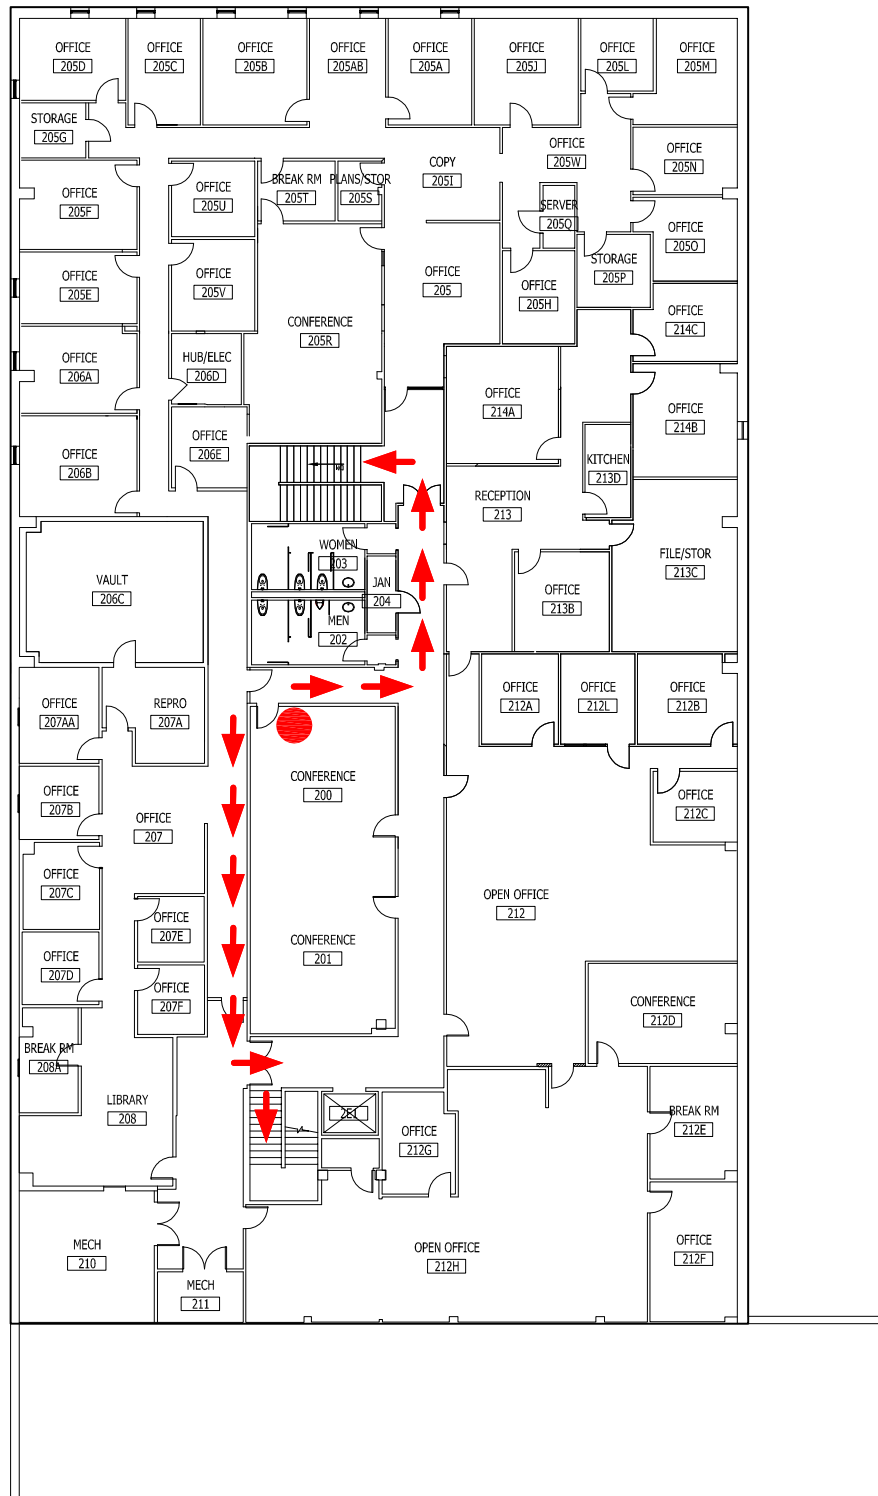

WETSEL SERVICE CENTER
2ND FLOOR
EVACUATION PLAN
ROOM 200
SCALE: N.T.S.

 **YOU ARE HERE**