




UNIVERSITY OF
TEXAS
ARLINGTON

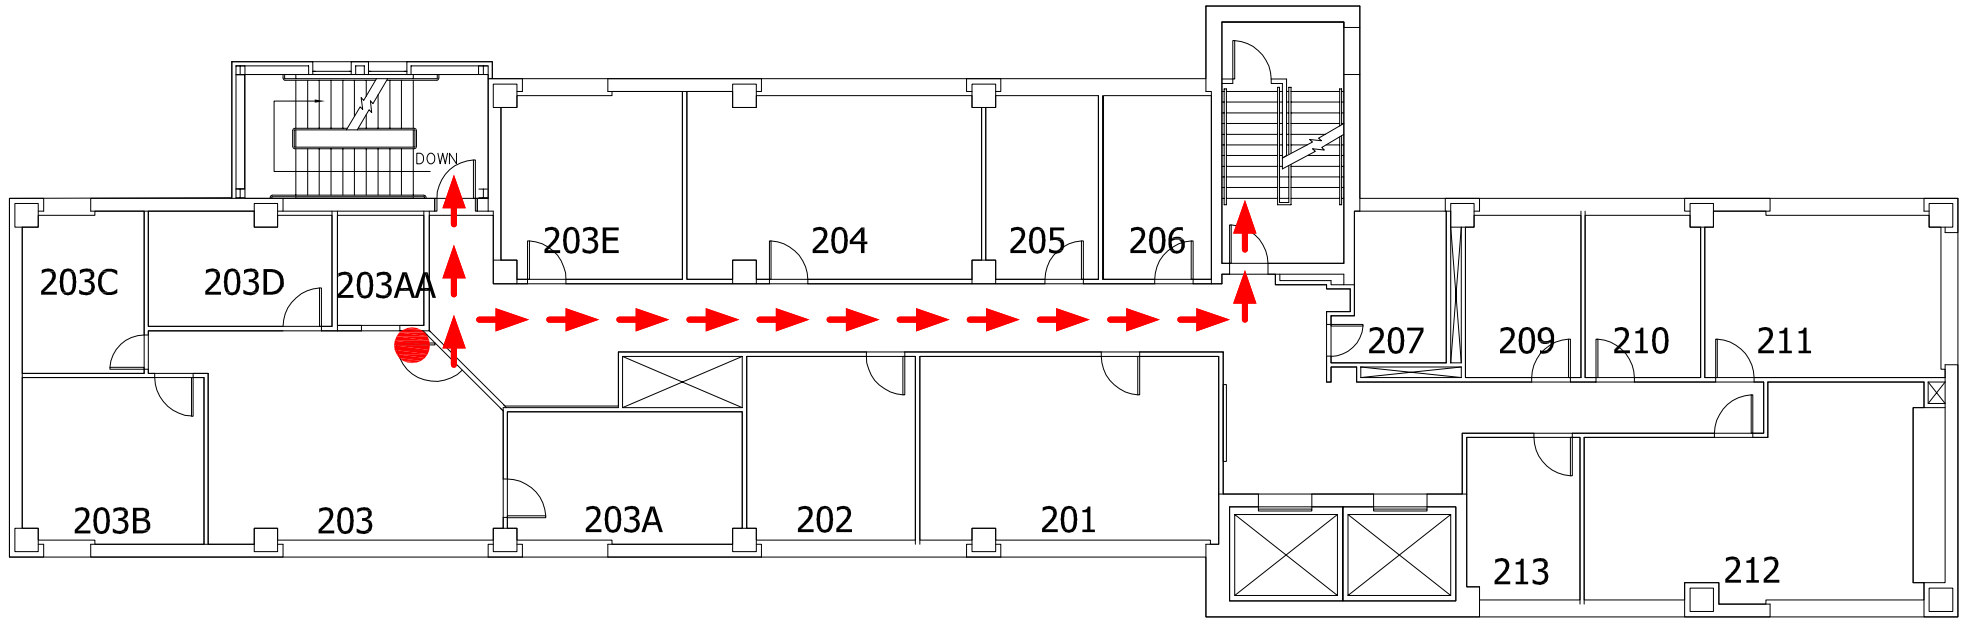

CARLISLE HALL
2ND FLOOR
EVACUATION PLAN
ROOM 203
SCALE: N.T.S.

 **YOU ARE HERE**