




UNIVERSITY OF
TEXAS
ARLINGTON

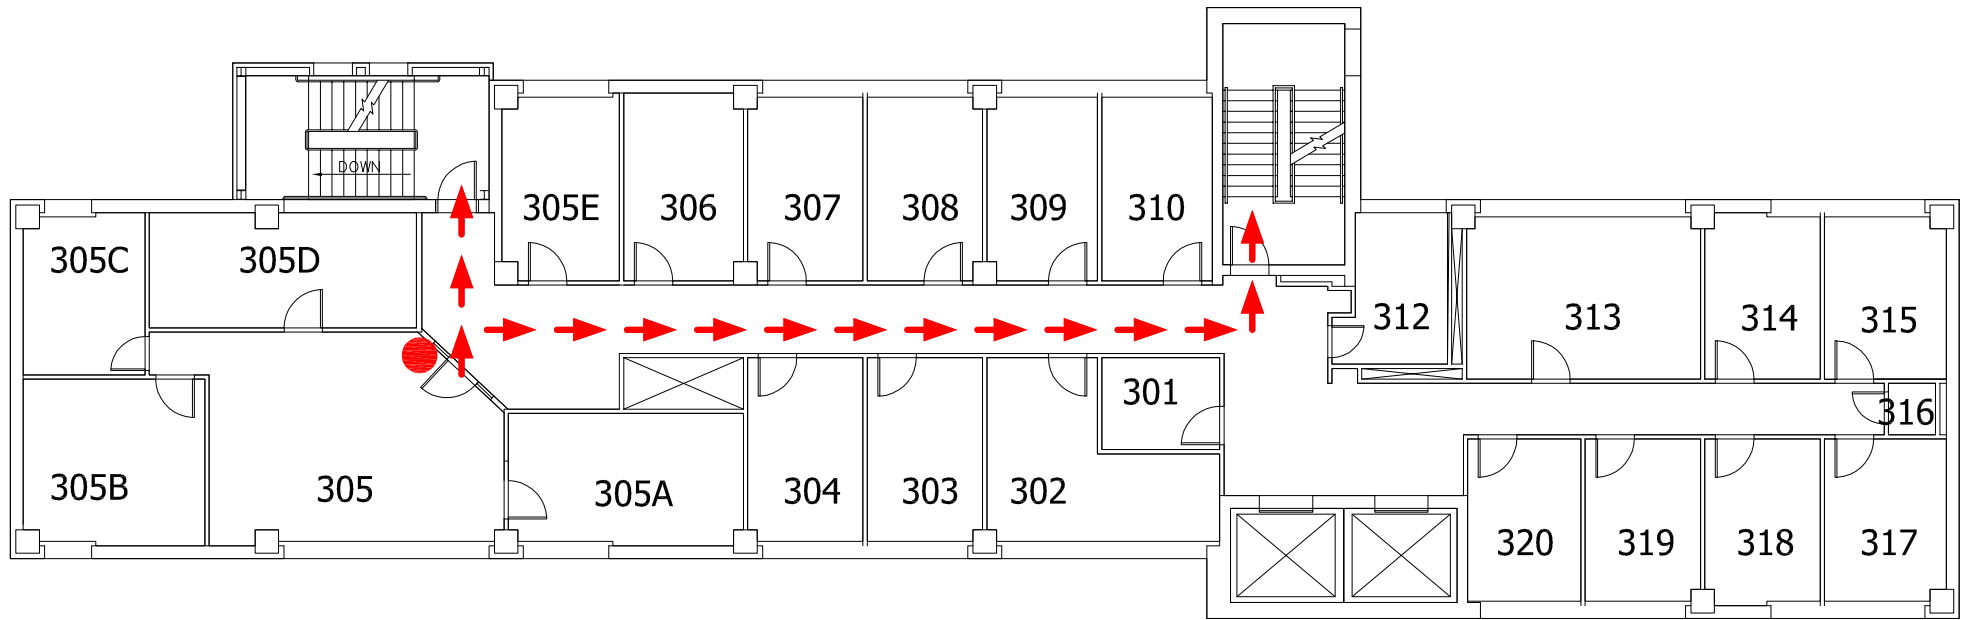

CARLISLE HALL
3RD FLOOR
EVACUATION PLAN
ROOM 305
SCALE: N.T.S.

 **YOU ARE HERE**