


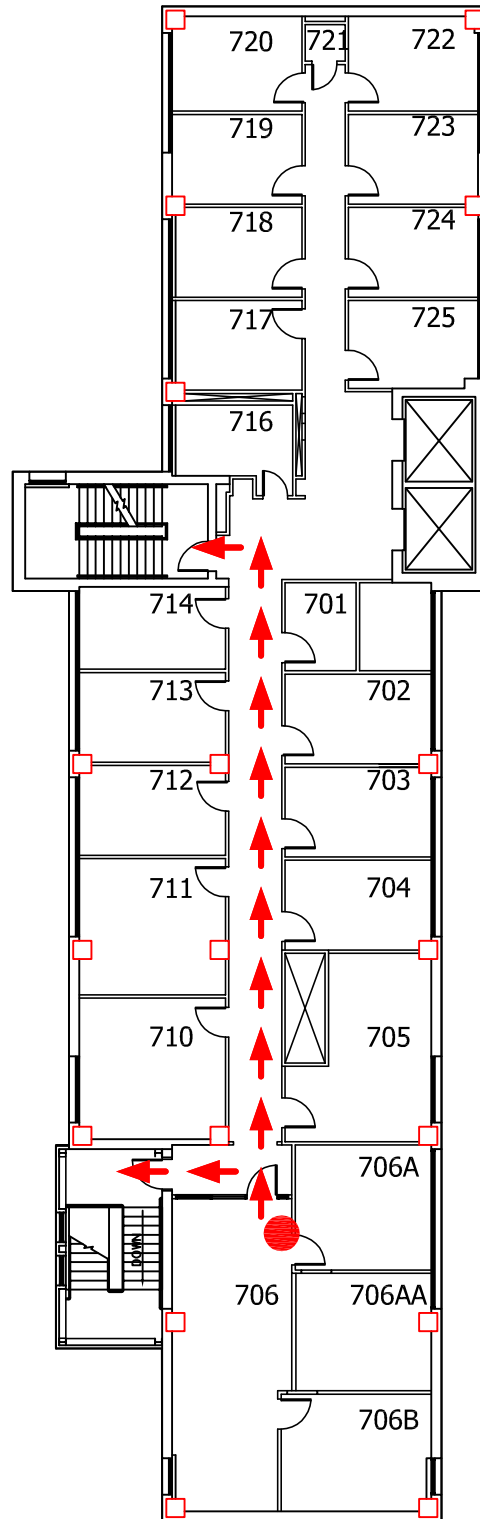

CARLISLE HALL
7TH FLOOR
EVACUATION PLAN
ROOM 706
SCALE: N.T.S.

 **YOU ARE HERE**