


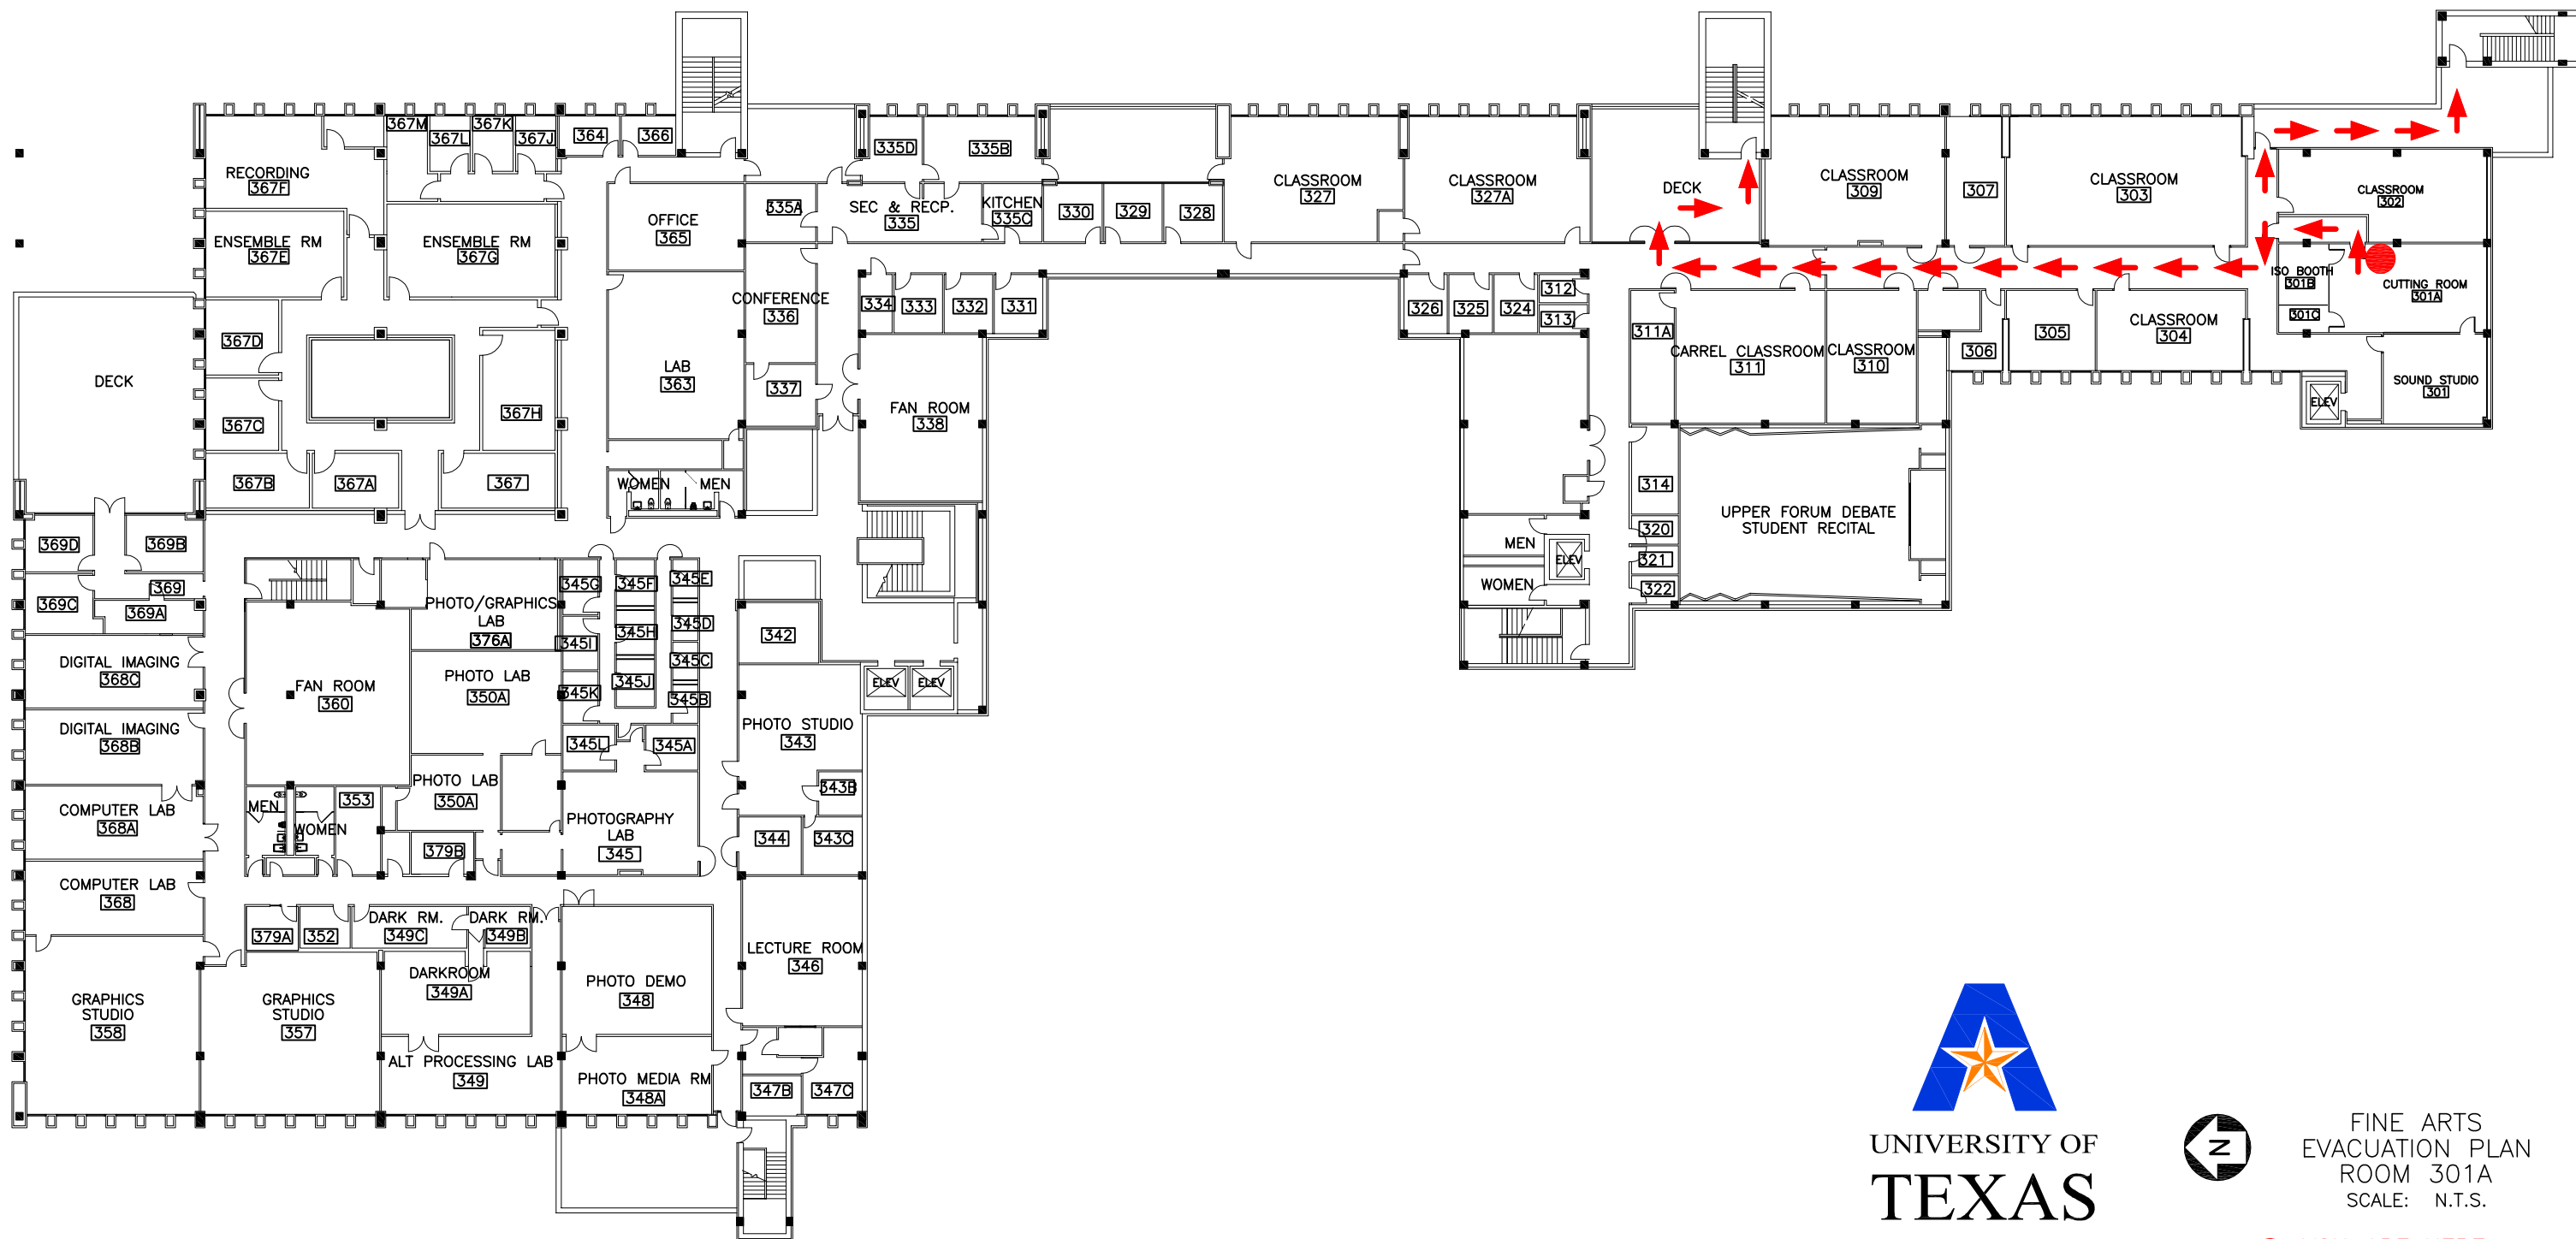

FINE ARTS
EVACUATION PLAN
ROOM 301A
SCALE: N.T.S.

● YOU ARE HERE