


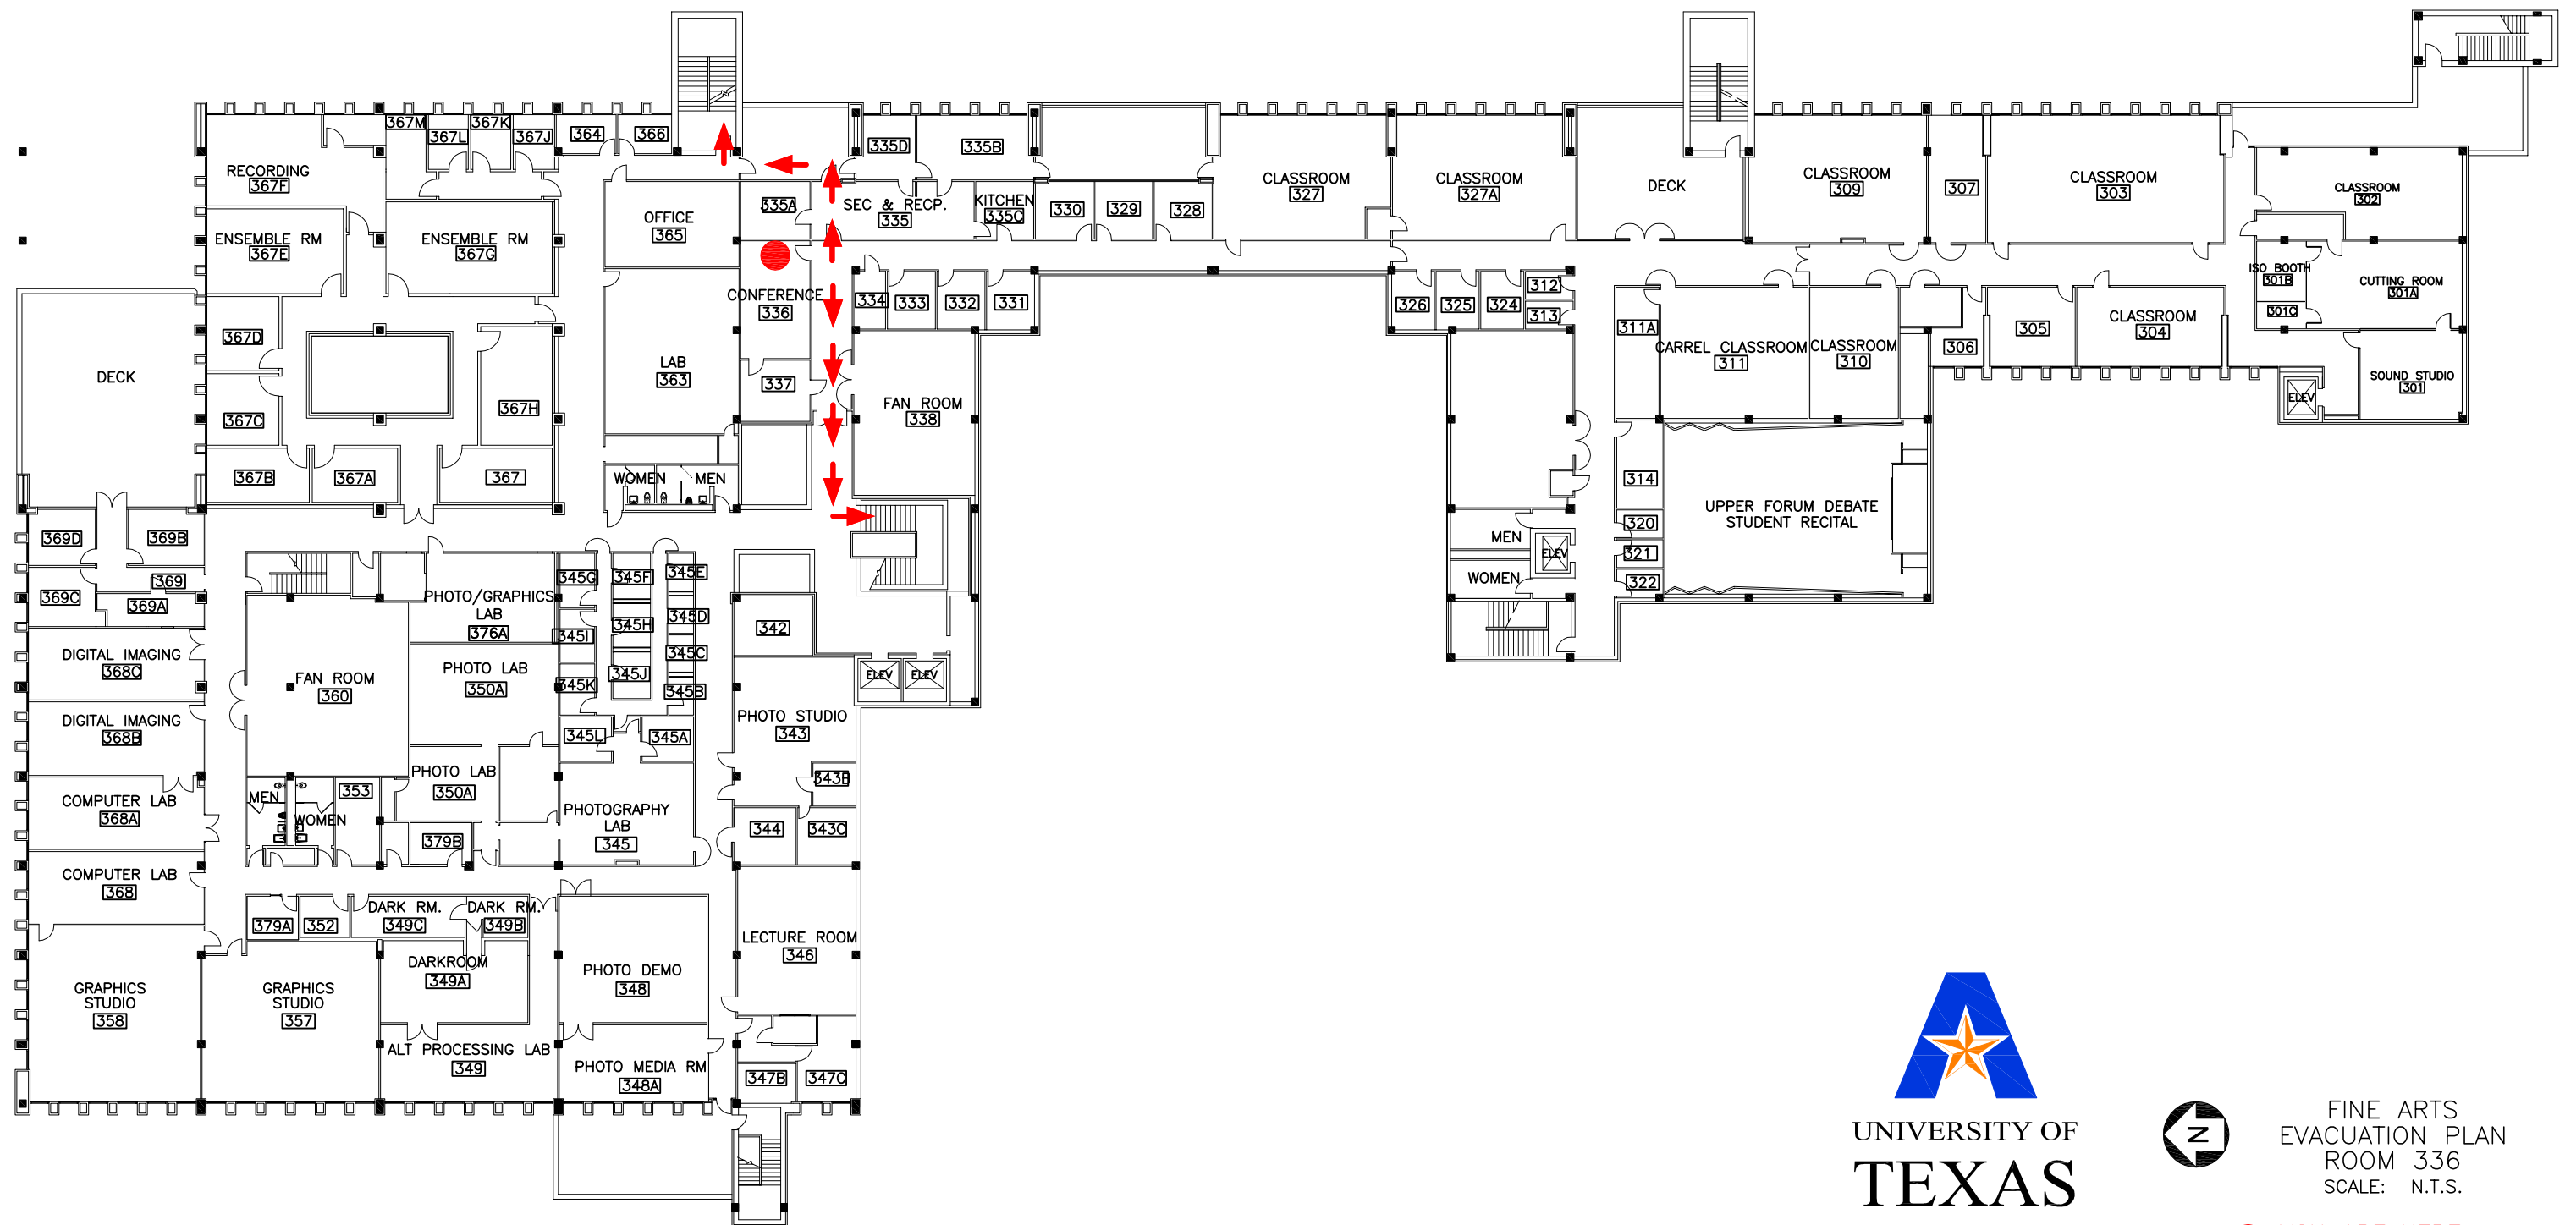

UNIVERSITY OF  
TEXAS  
ARLINGTON



FINE ARTS  
EVACUATION PLAN  
ROOM 336  
SCALE: N.T.S.

● YOU ARE HERE