


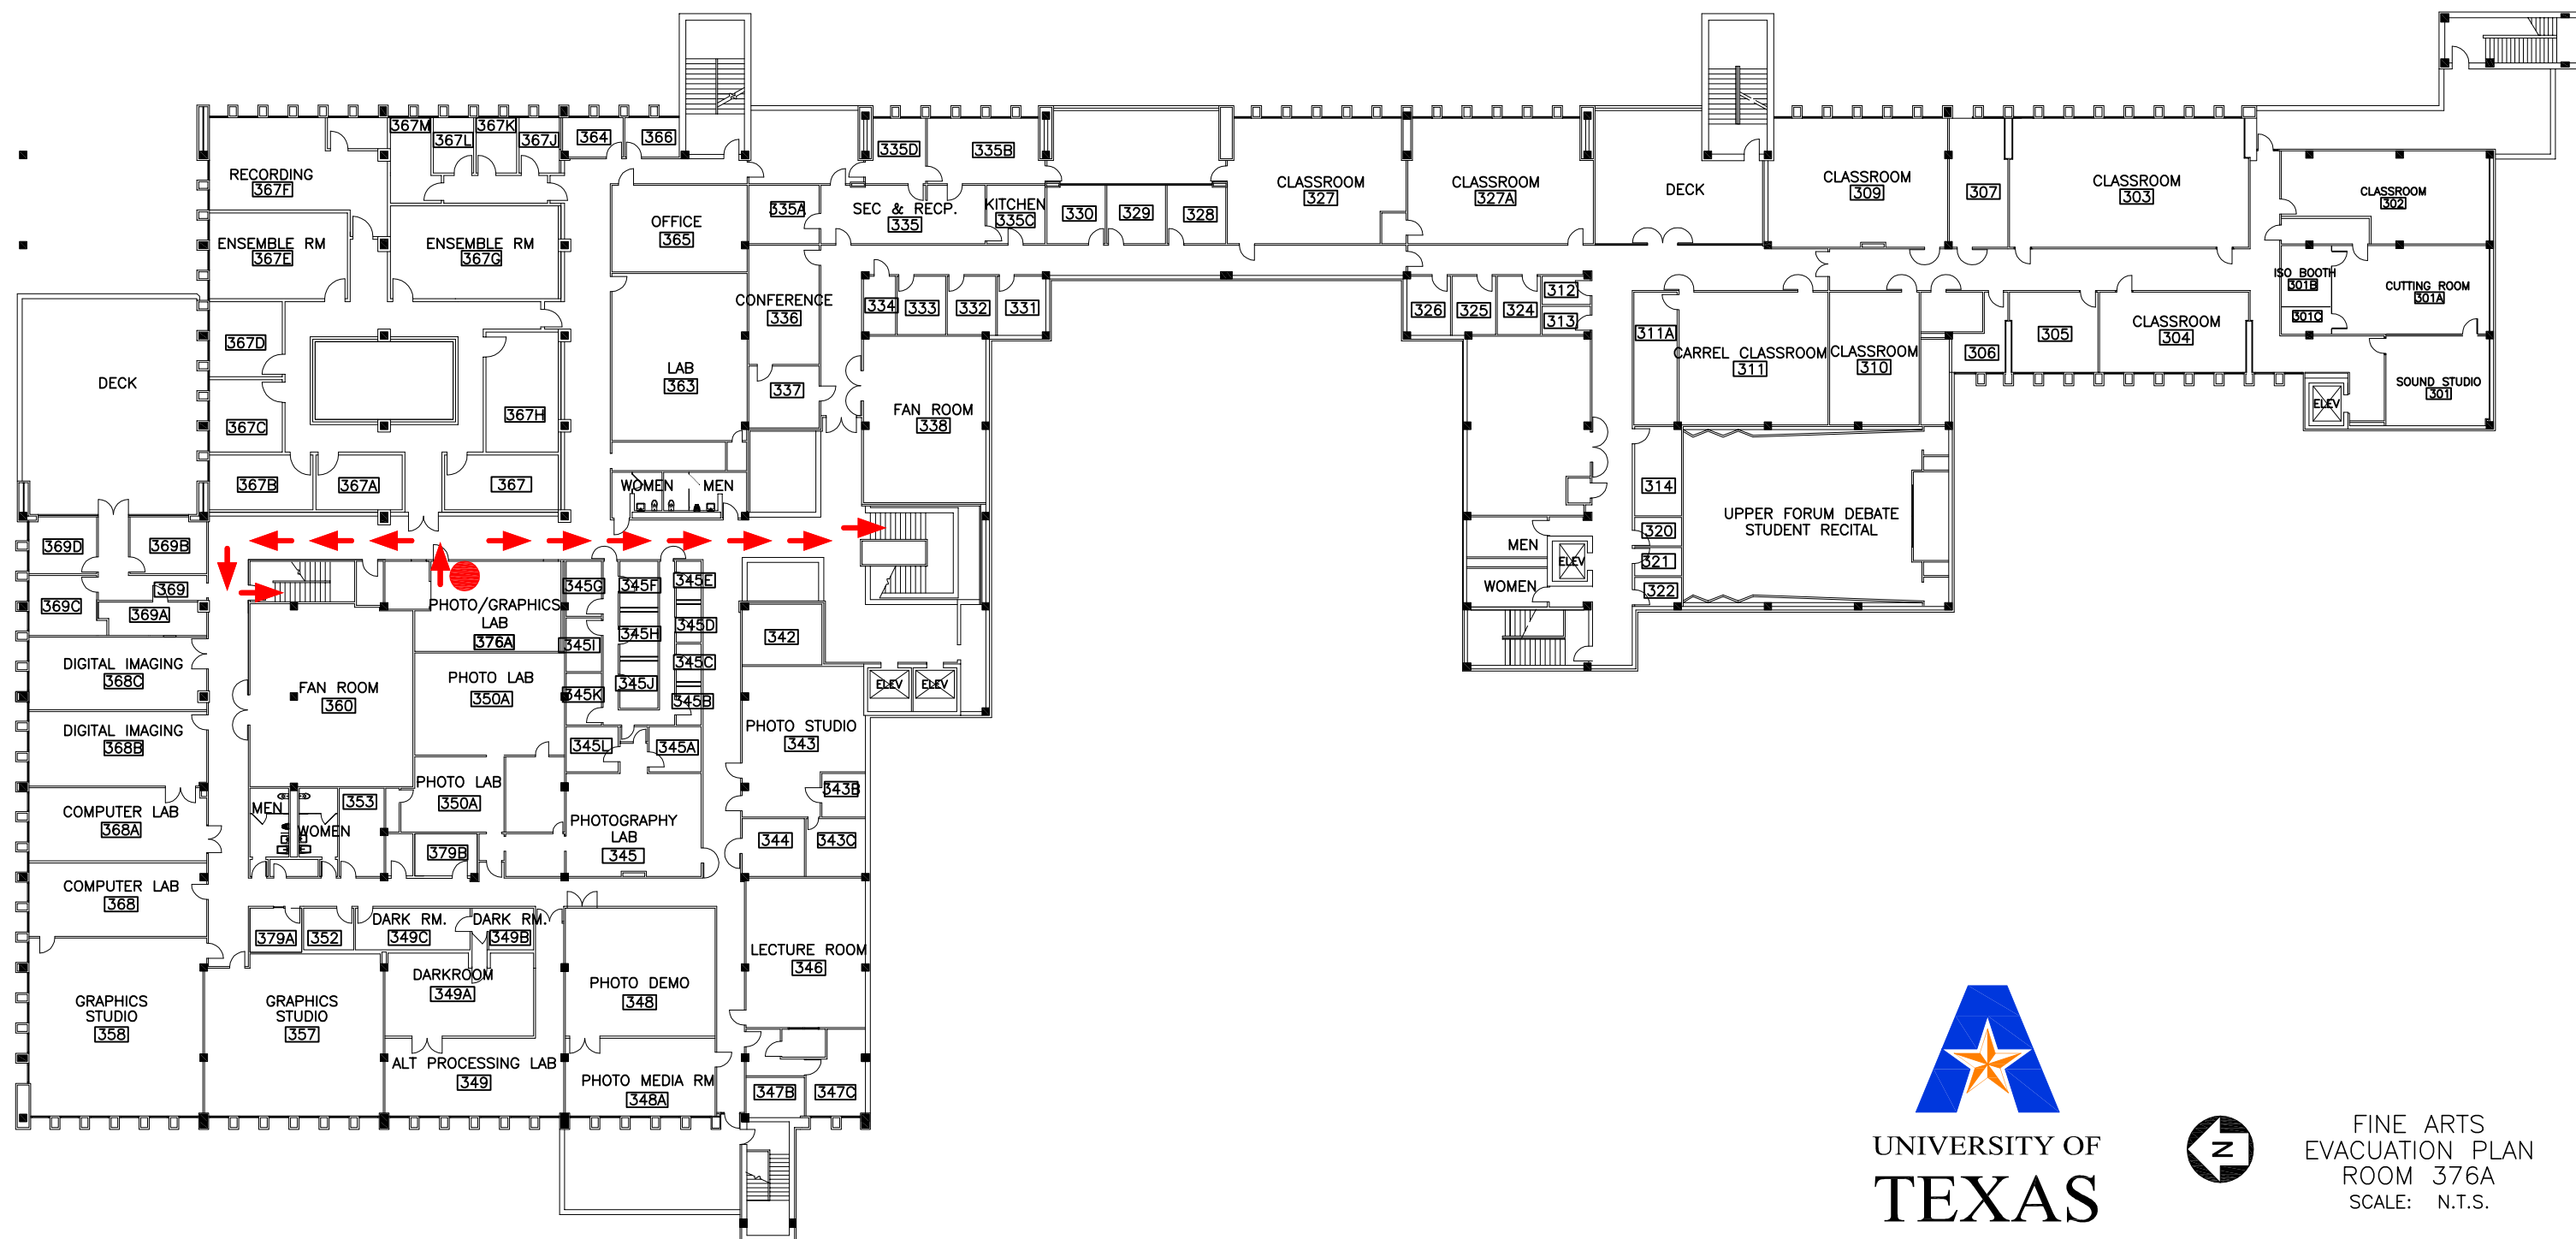

FINE ARTS  
EVACUATION PLAN  
ROOM 376A  
SCALE: N.T.S.

● YOU ARE HERE