


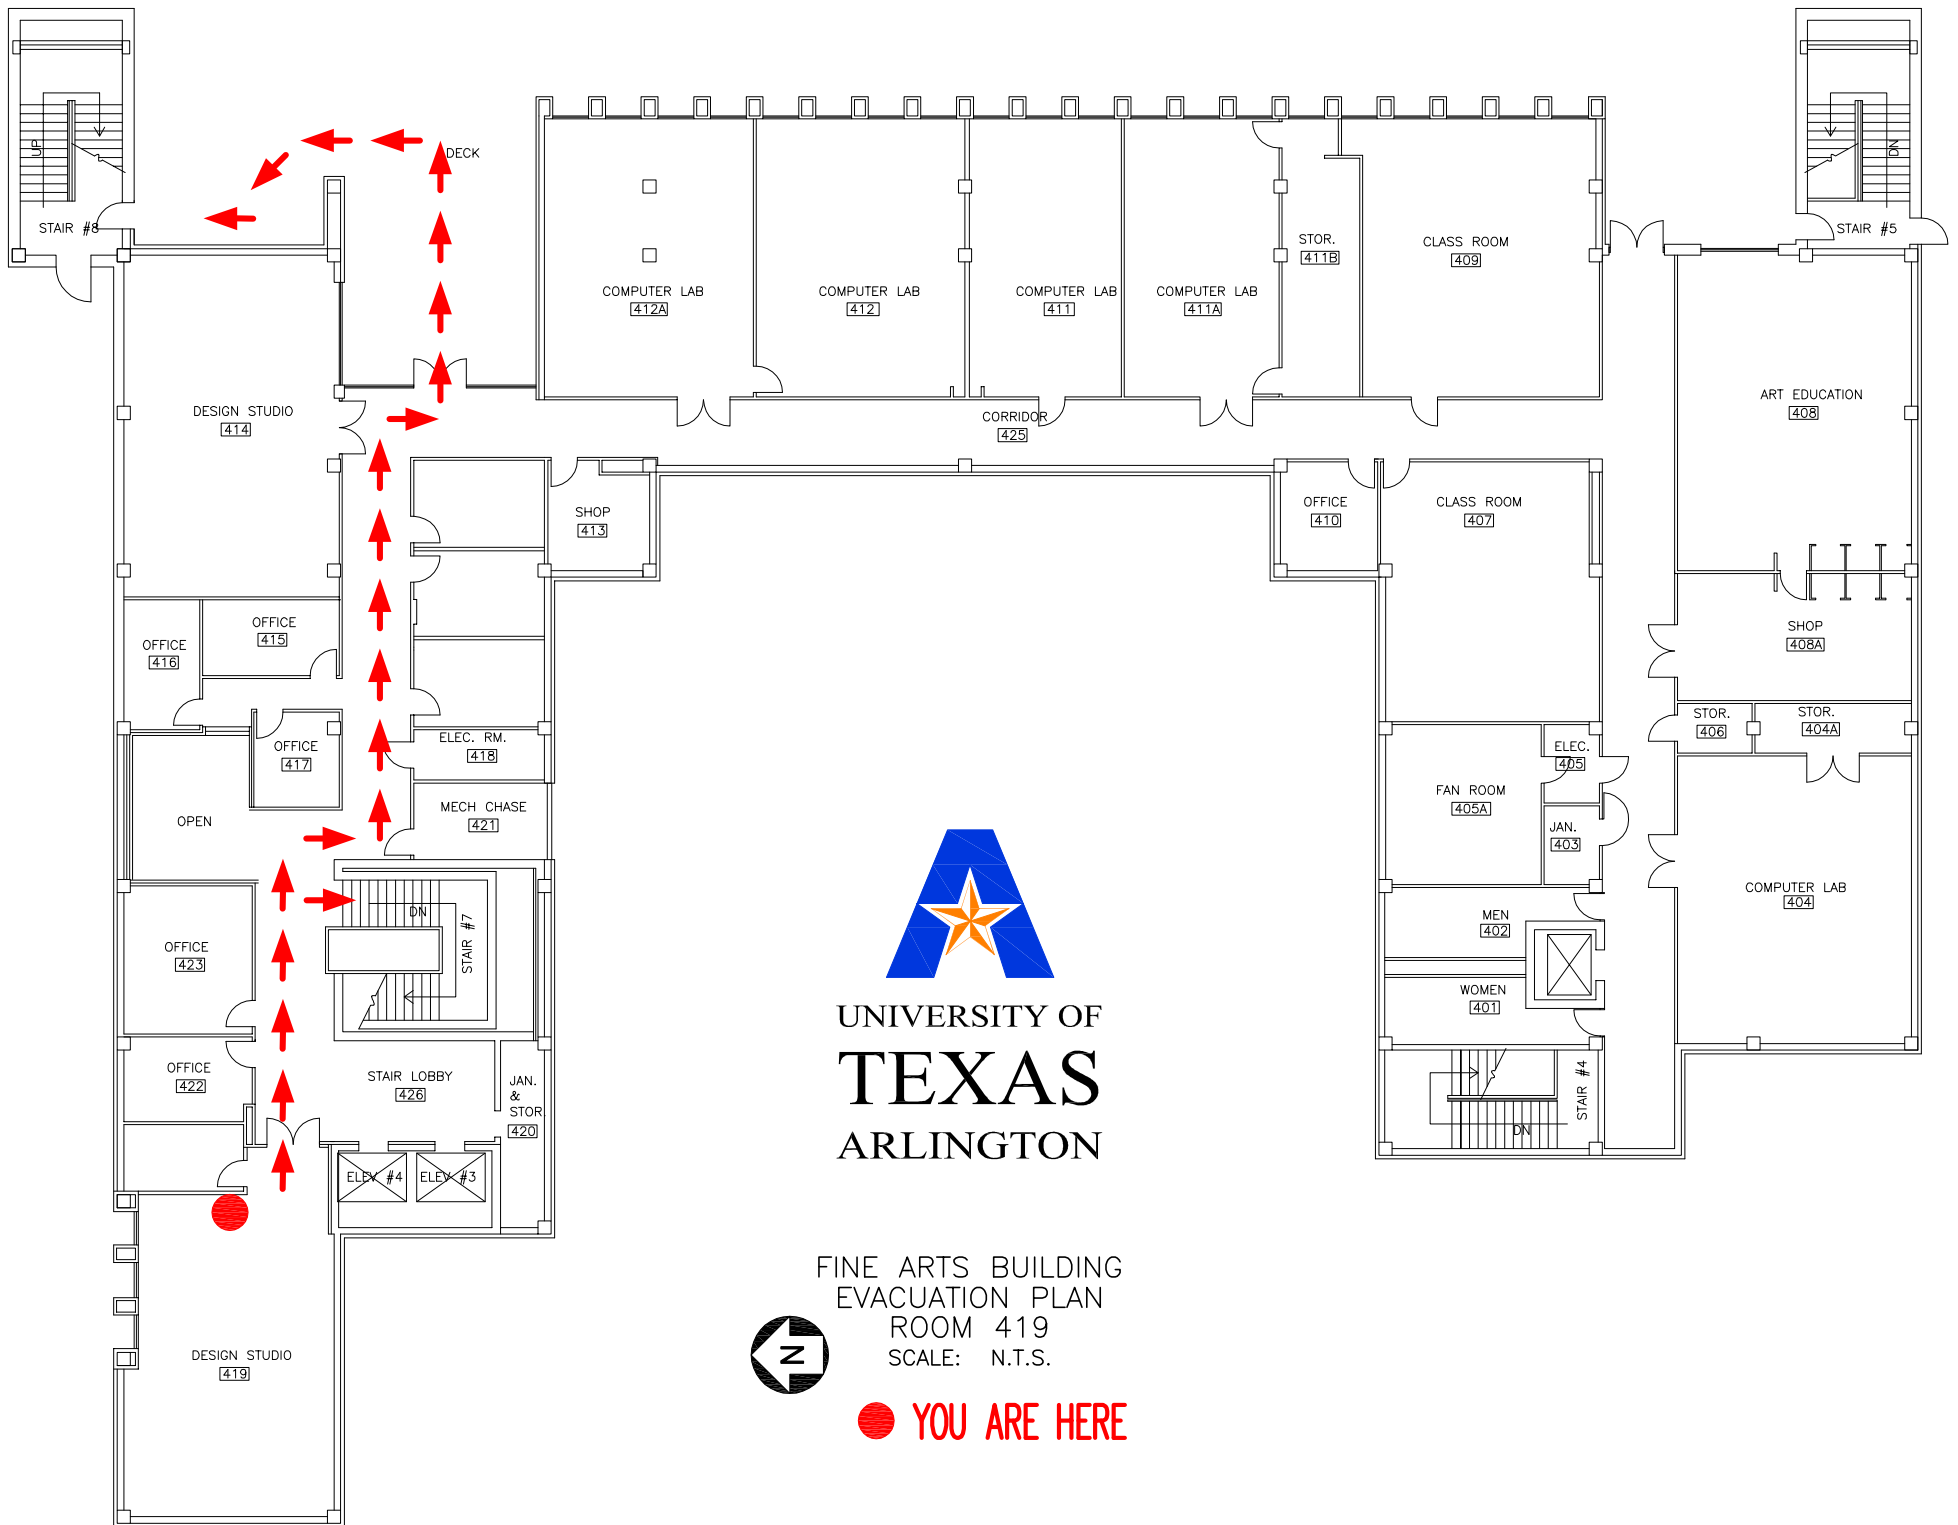

UNIVERSITY OF
TEXAS
ARLINGTON

FINE ARTS BUILDING
EVACUATION PLAN
ROOM 419
SCALE: N.T.S.



● YOU ARE HERE