




UNIVERSITY OF
TEXAS
ARLINGTON

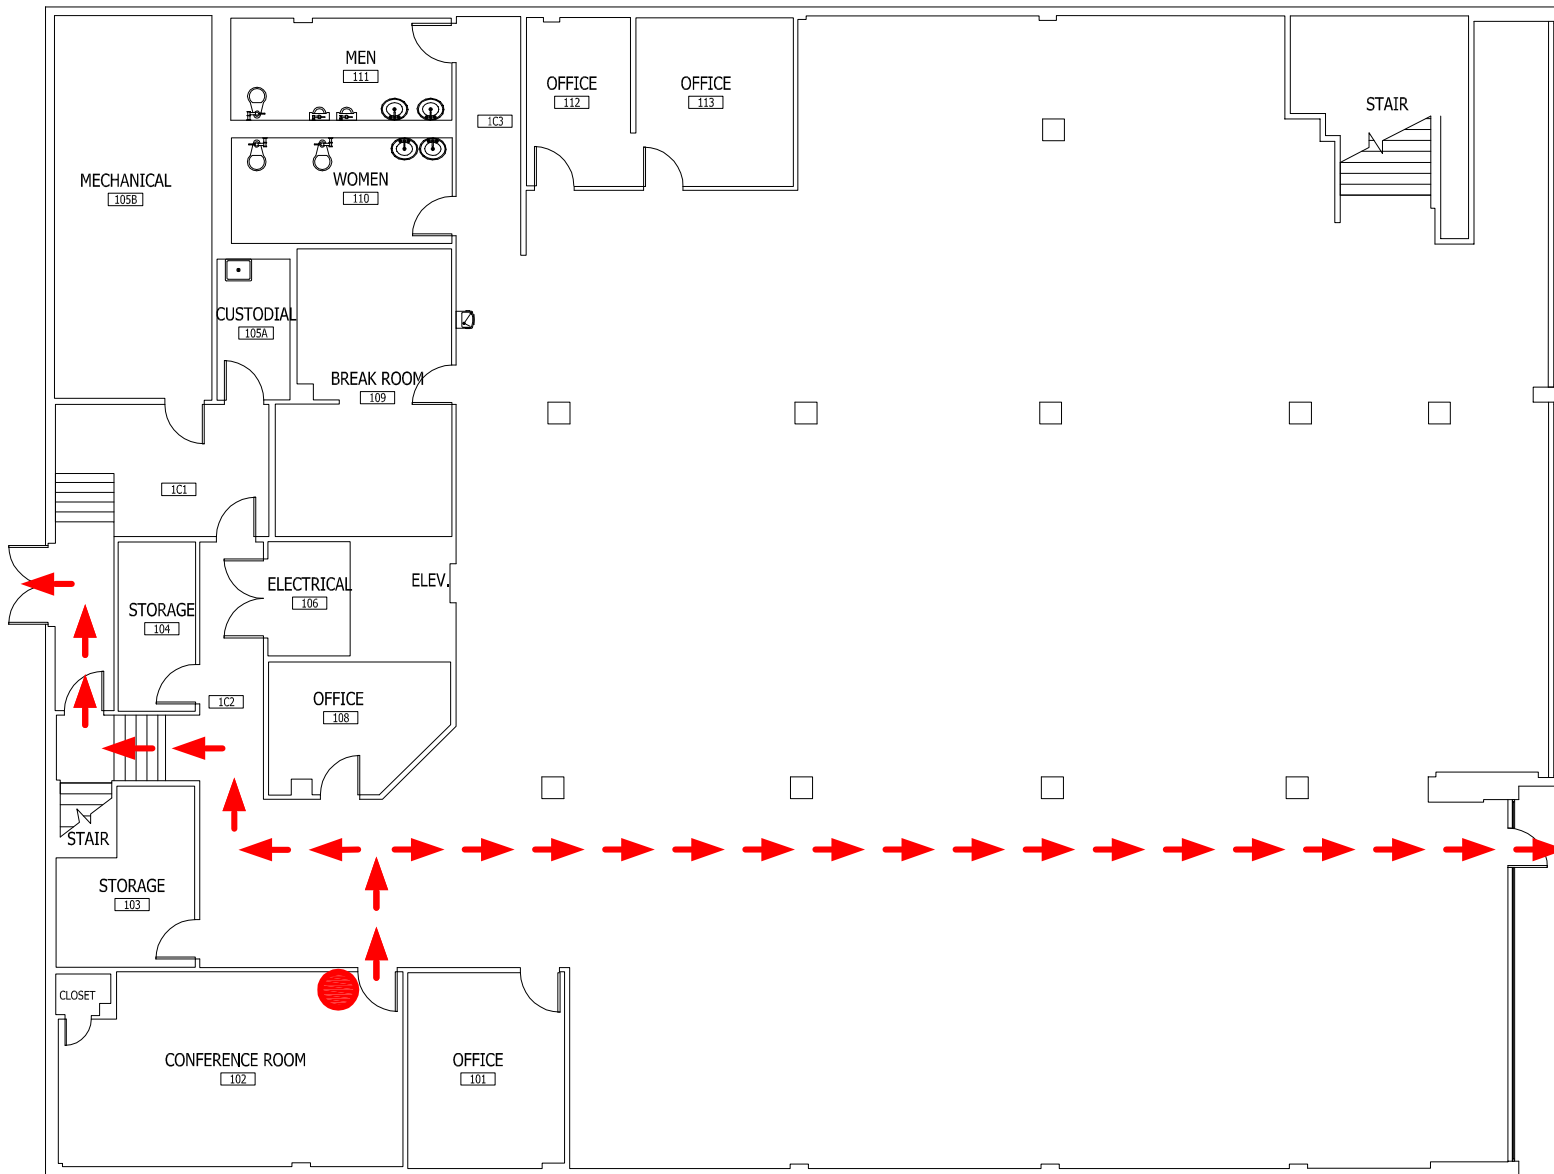

WATSON BLDG (FAAA)
EVACUATION PLAN
ROOM 102
SCALE: N.T.S.

 **YOU ARE HERE**