


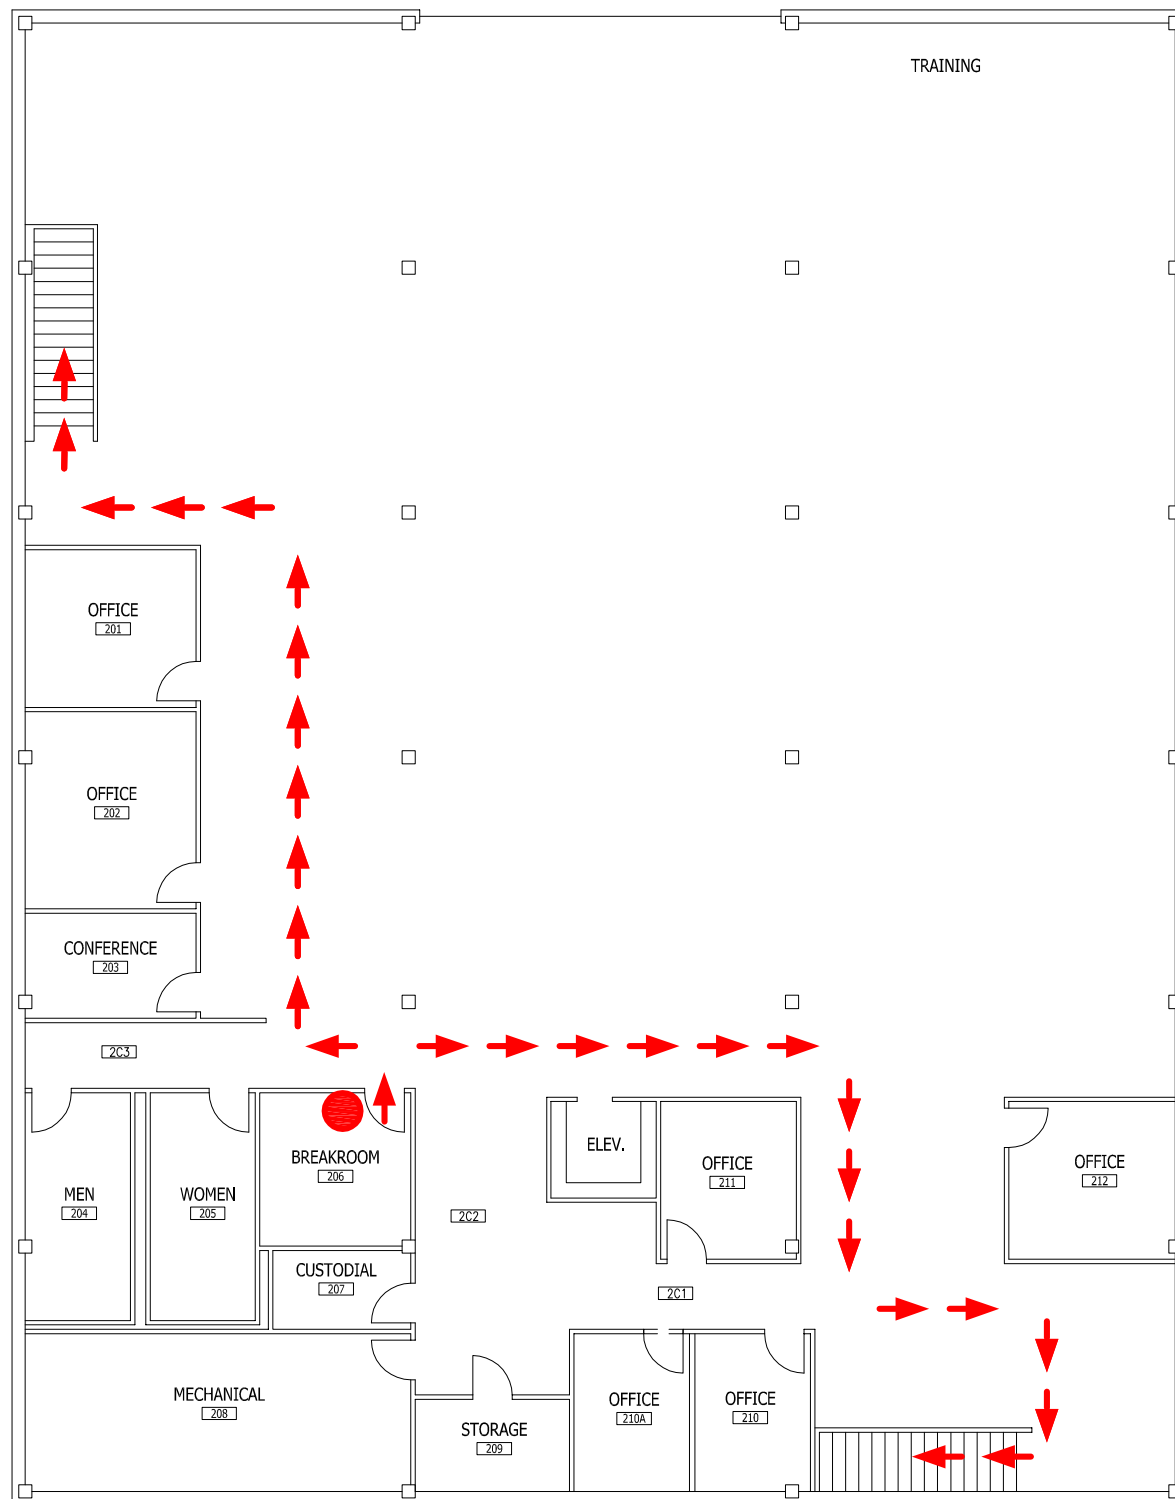

UNIVERSITY OF
TEXAS
ARLINGTON

WATSON BLDG (FAAA)
EVACUATION PLAN
ROOM 206
SCALE: N.T.S.



 **YOU ARE HERE**