




UNIVERSITY OF
TEXAS
ARLINGTON

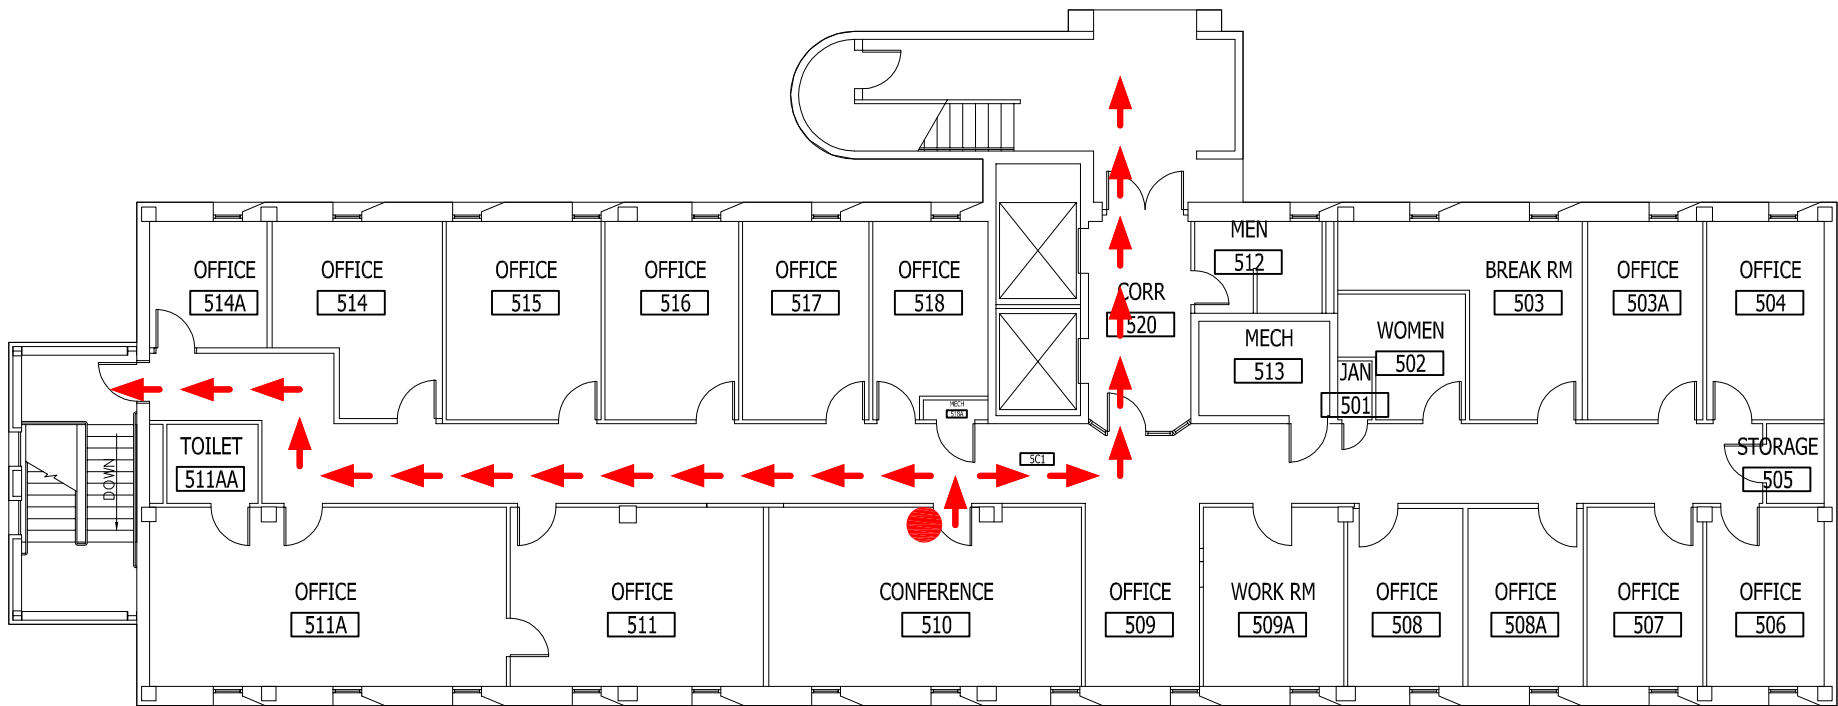

HAMMOND HALL
5TH FLOOR
EVACUATION PLAN
ROOM 510
SCALE: N.T.S.

 **YOU ARE HERE**