




UNIVERSITY OF  
**TEXAS**  
ARLINGTON

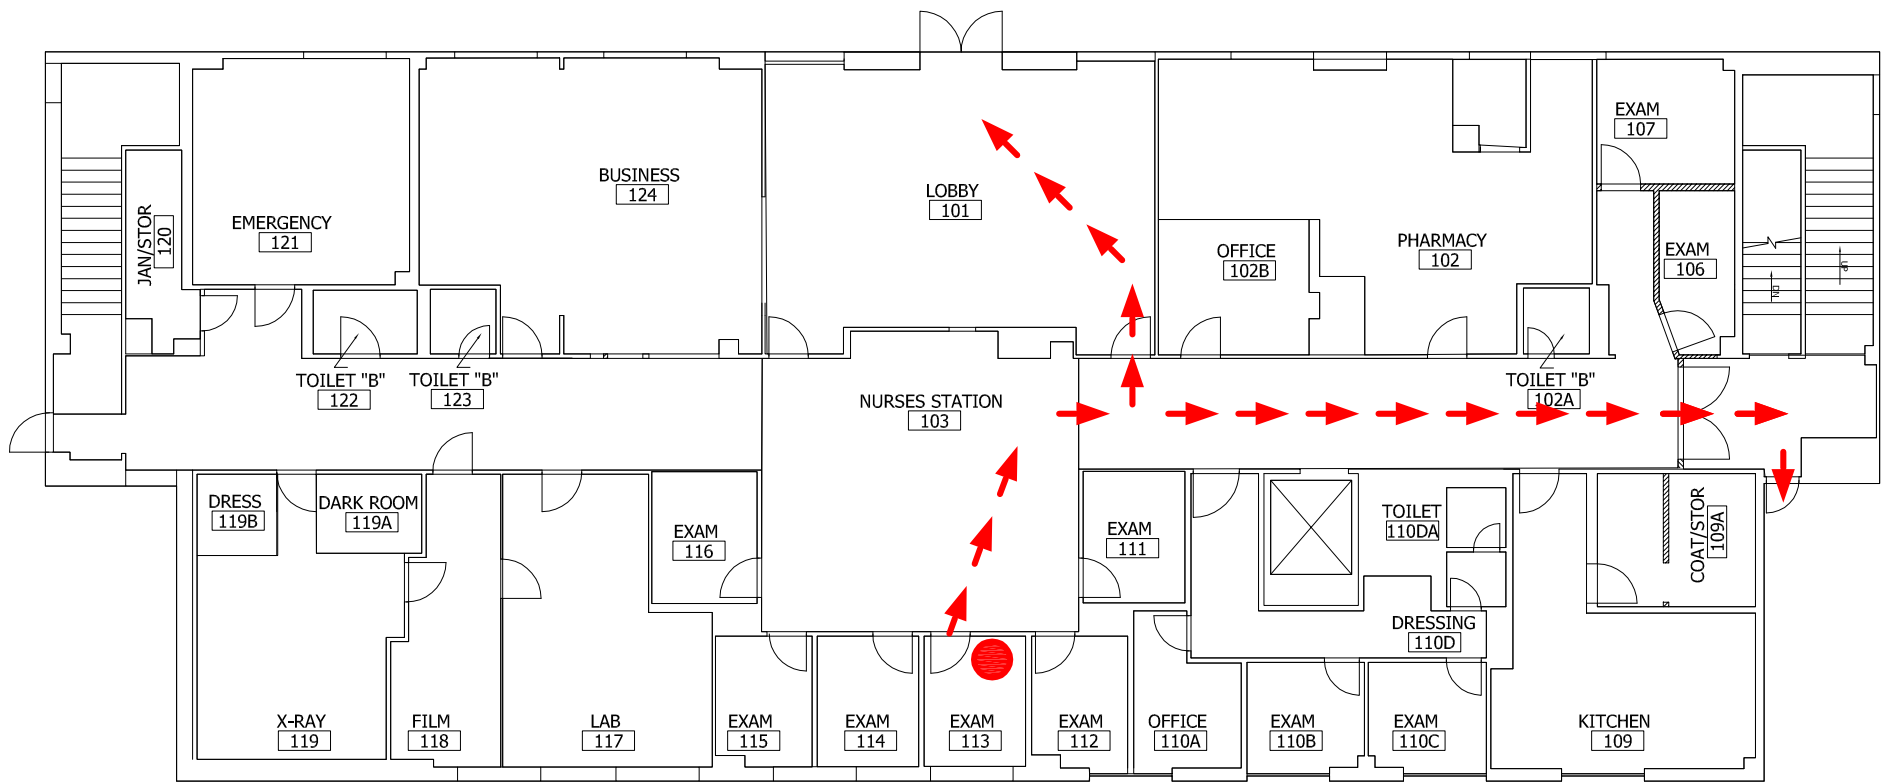

HEALTH CENTER  
EVACUATION PLAN  
ROOM 113  
SCALE: N.T.S.



**YOU ARE HERE**