


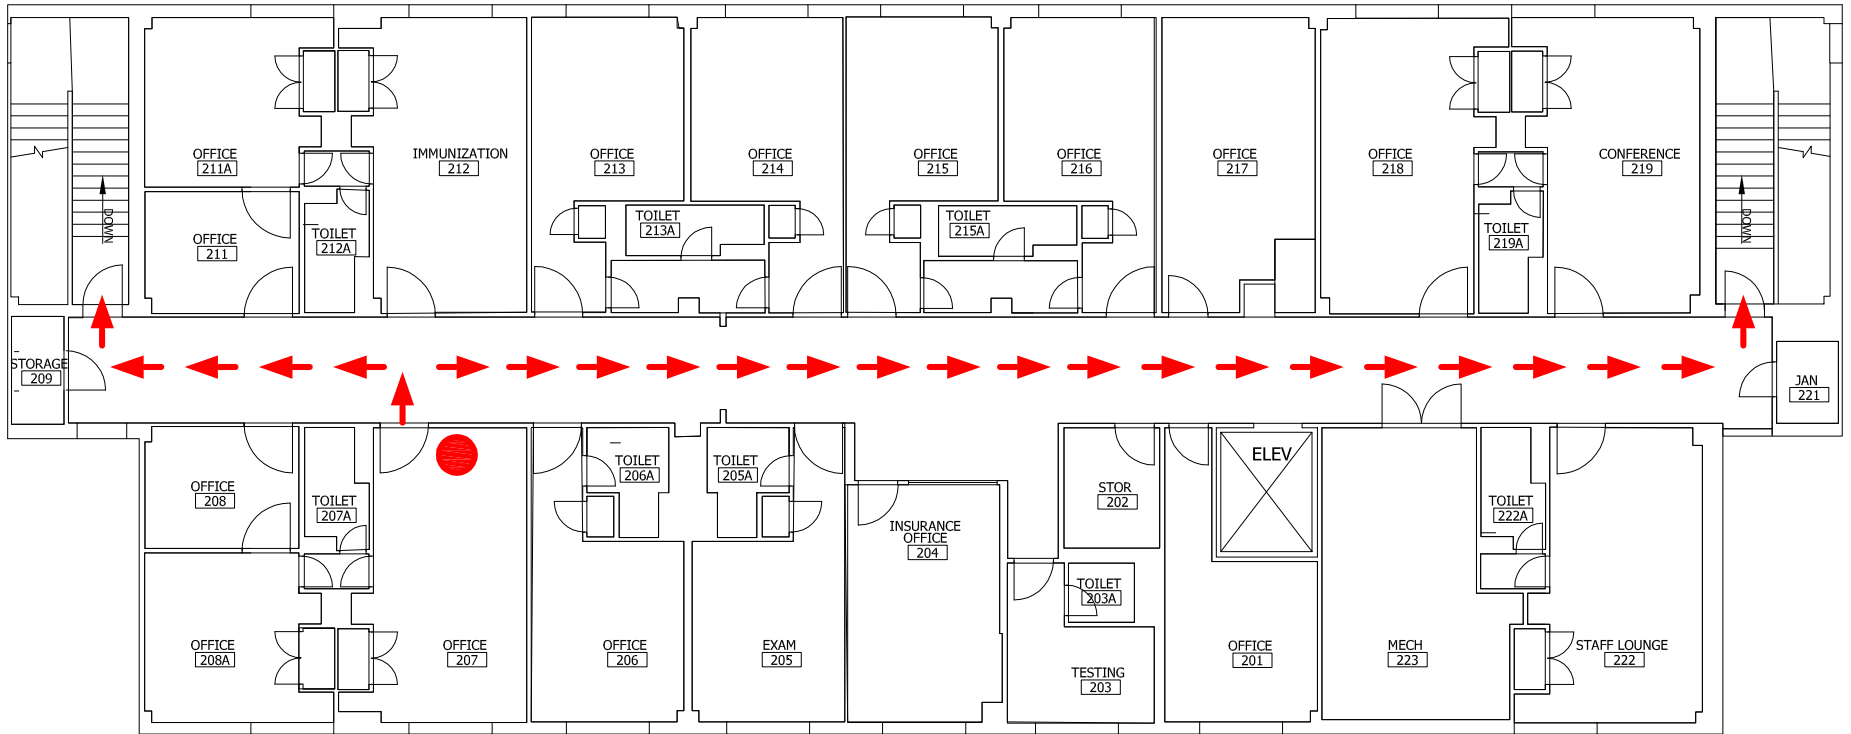

HEALTH CENTER
EVACUATION PLAN
ROOM 207
SCALE: N.T.S.

● YOU ARE HERE