


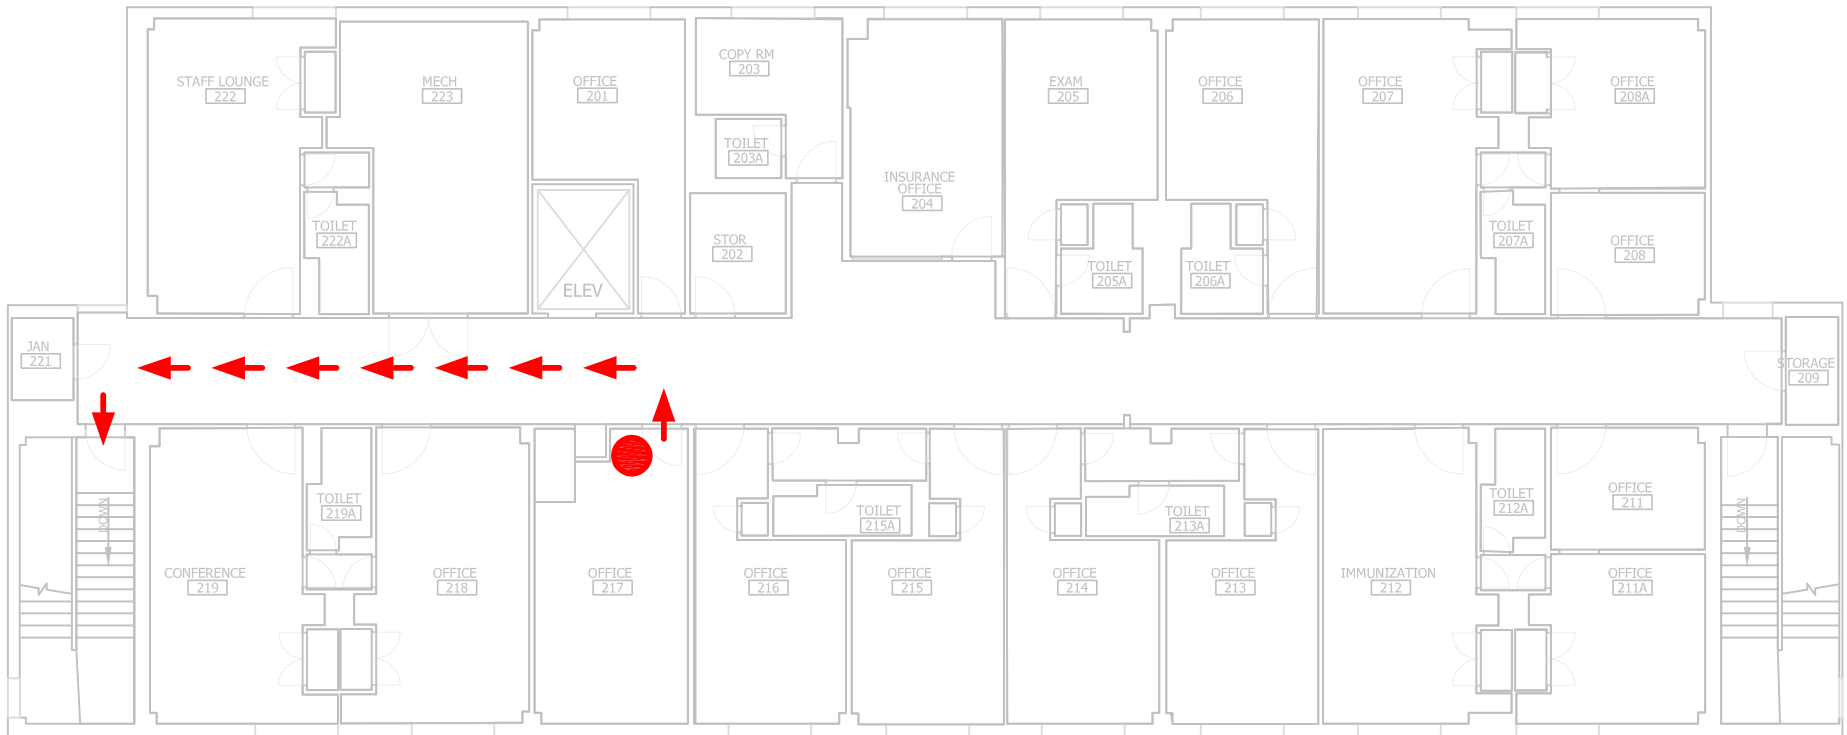

HEALTH CENTER
EVACUATION PLAN
ROOM 217
SCALE: N.T.S.

 YOU ARE HERE