




UNIVERSITY OF
TEXAS
ARLINGTON

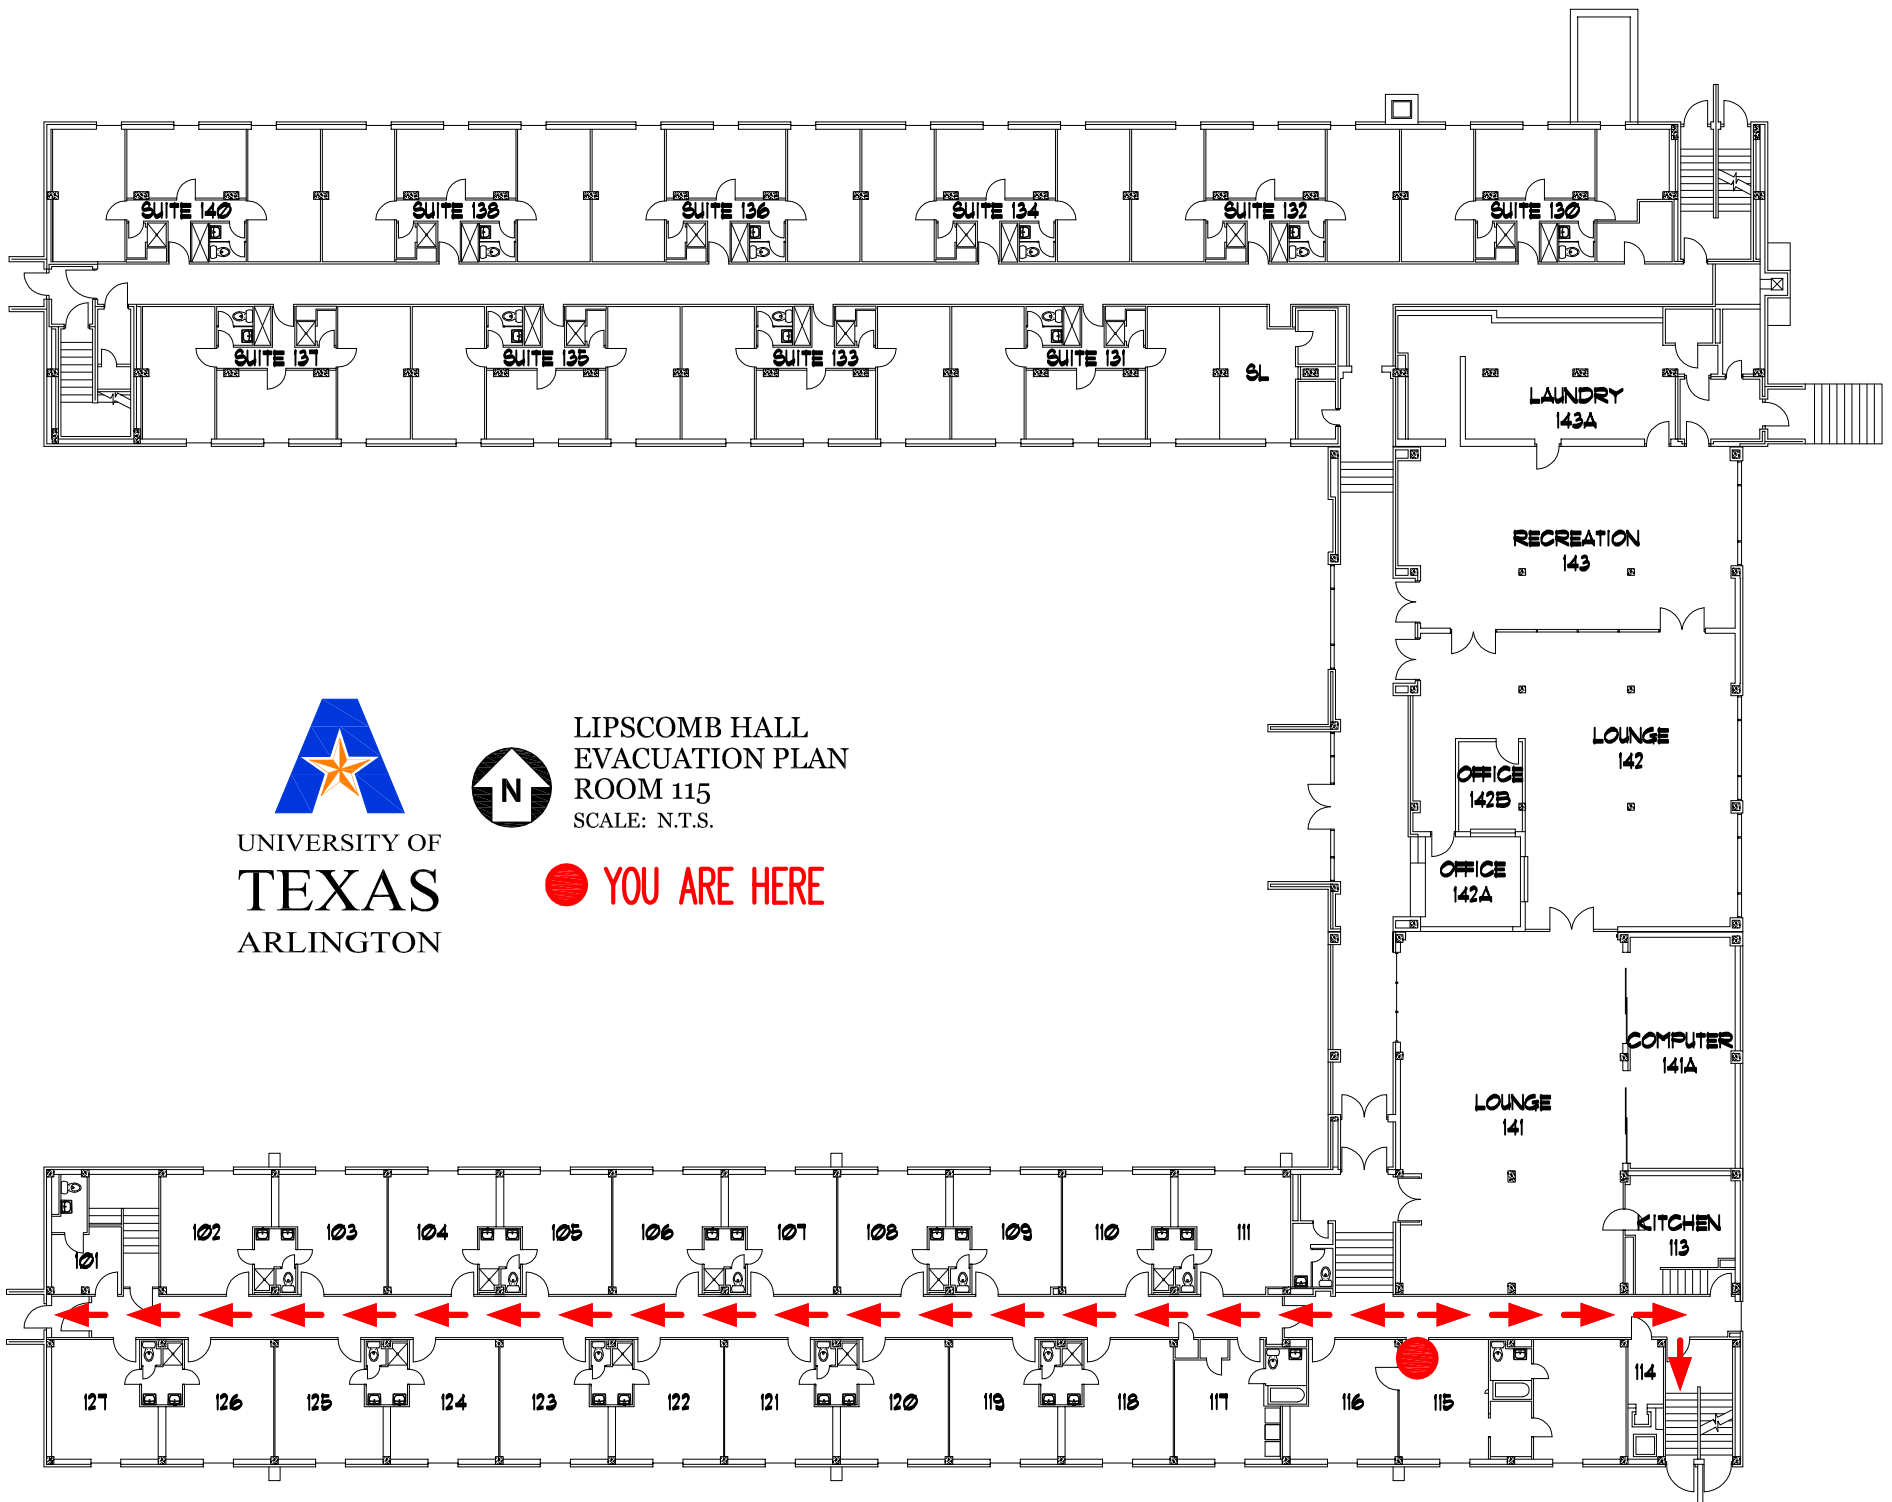

LIPSCOMB HALL
EVACUATION PLAN
ROOM 115
SCALE: N.T.S.

● YOU ARE HERE