


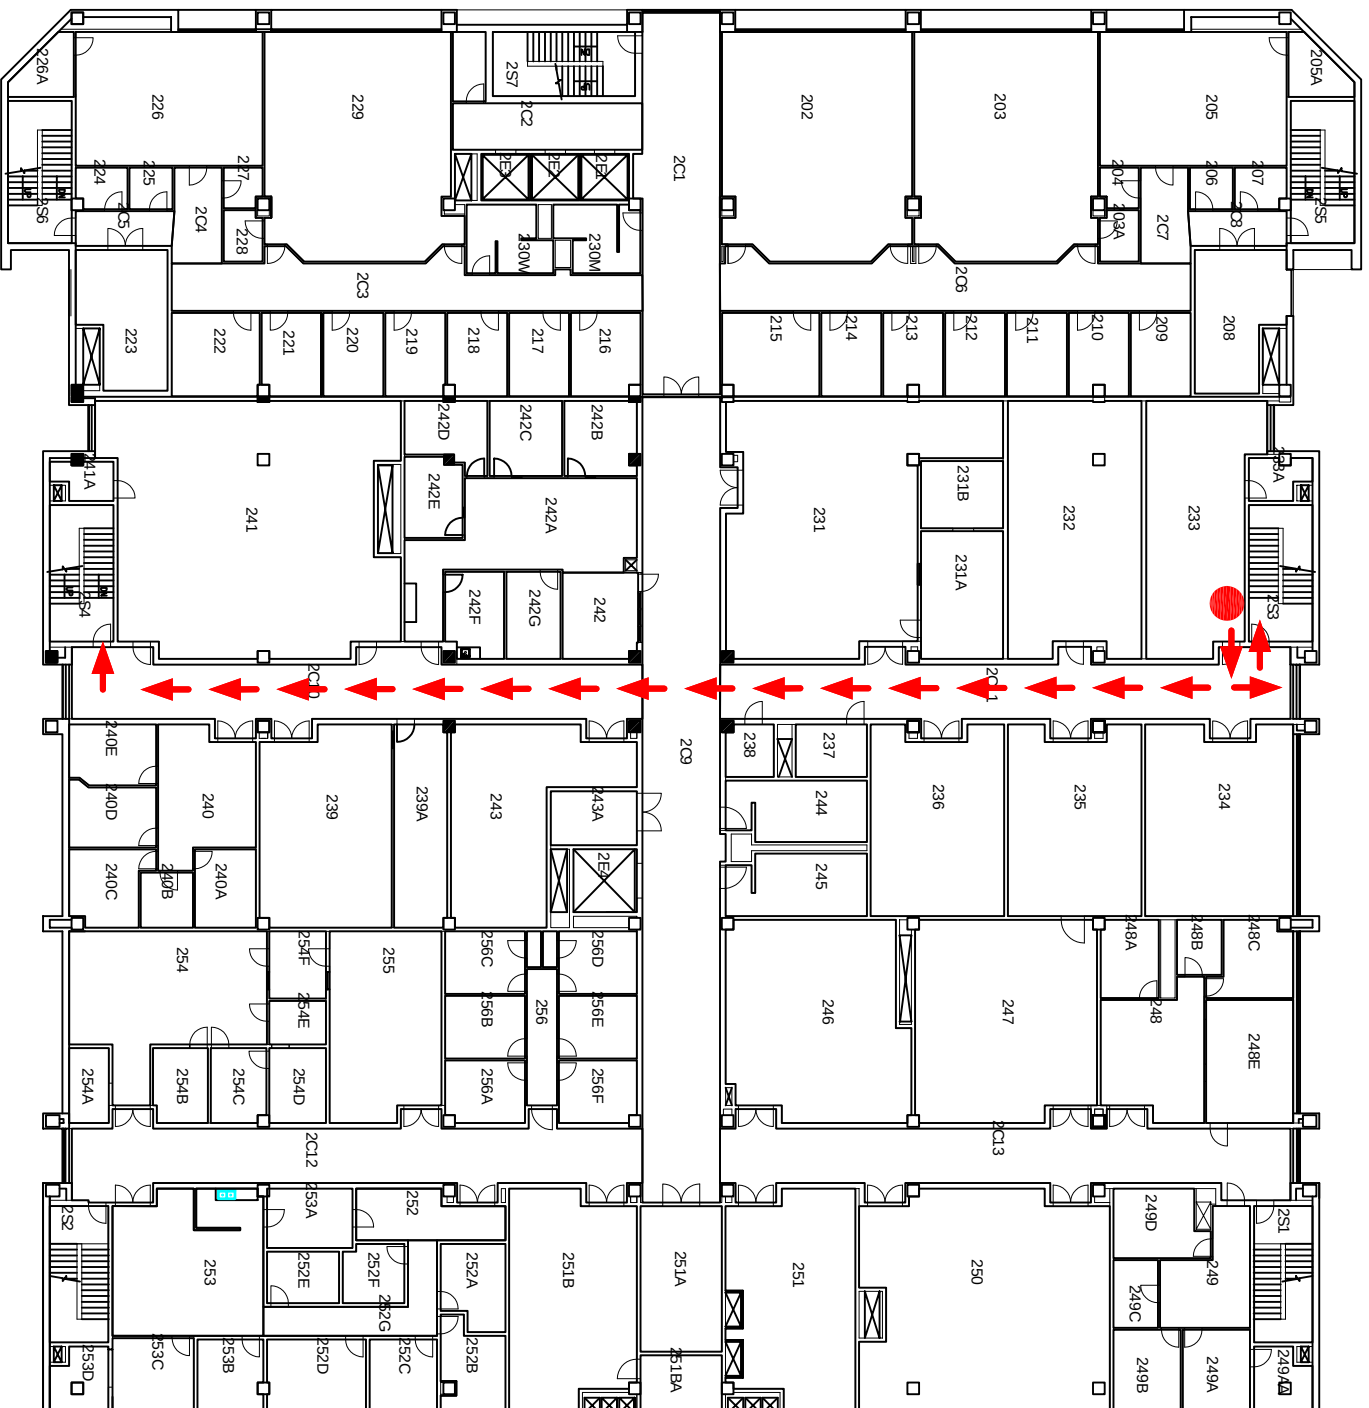

NEDDERMAN HALL
SECOND FLOOR
EVACUATION PLAN
ROOM 233
SCALE: N.T.S.

● YOU ARE HERE