
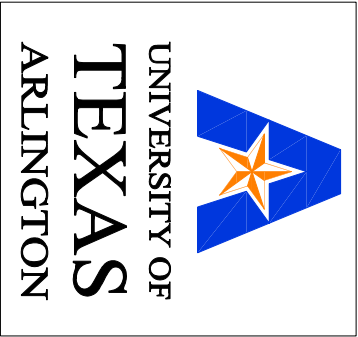


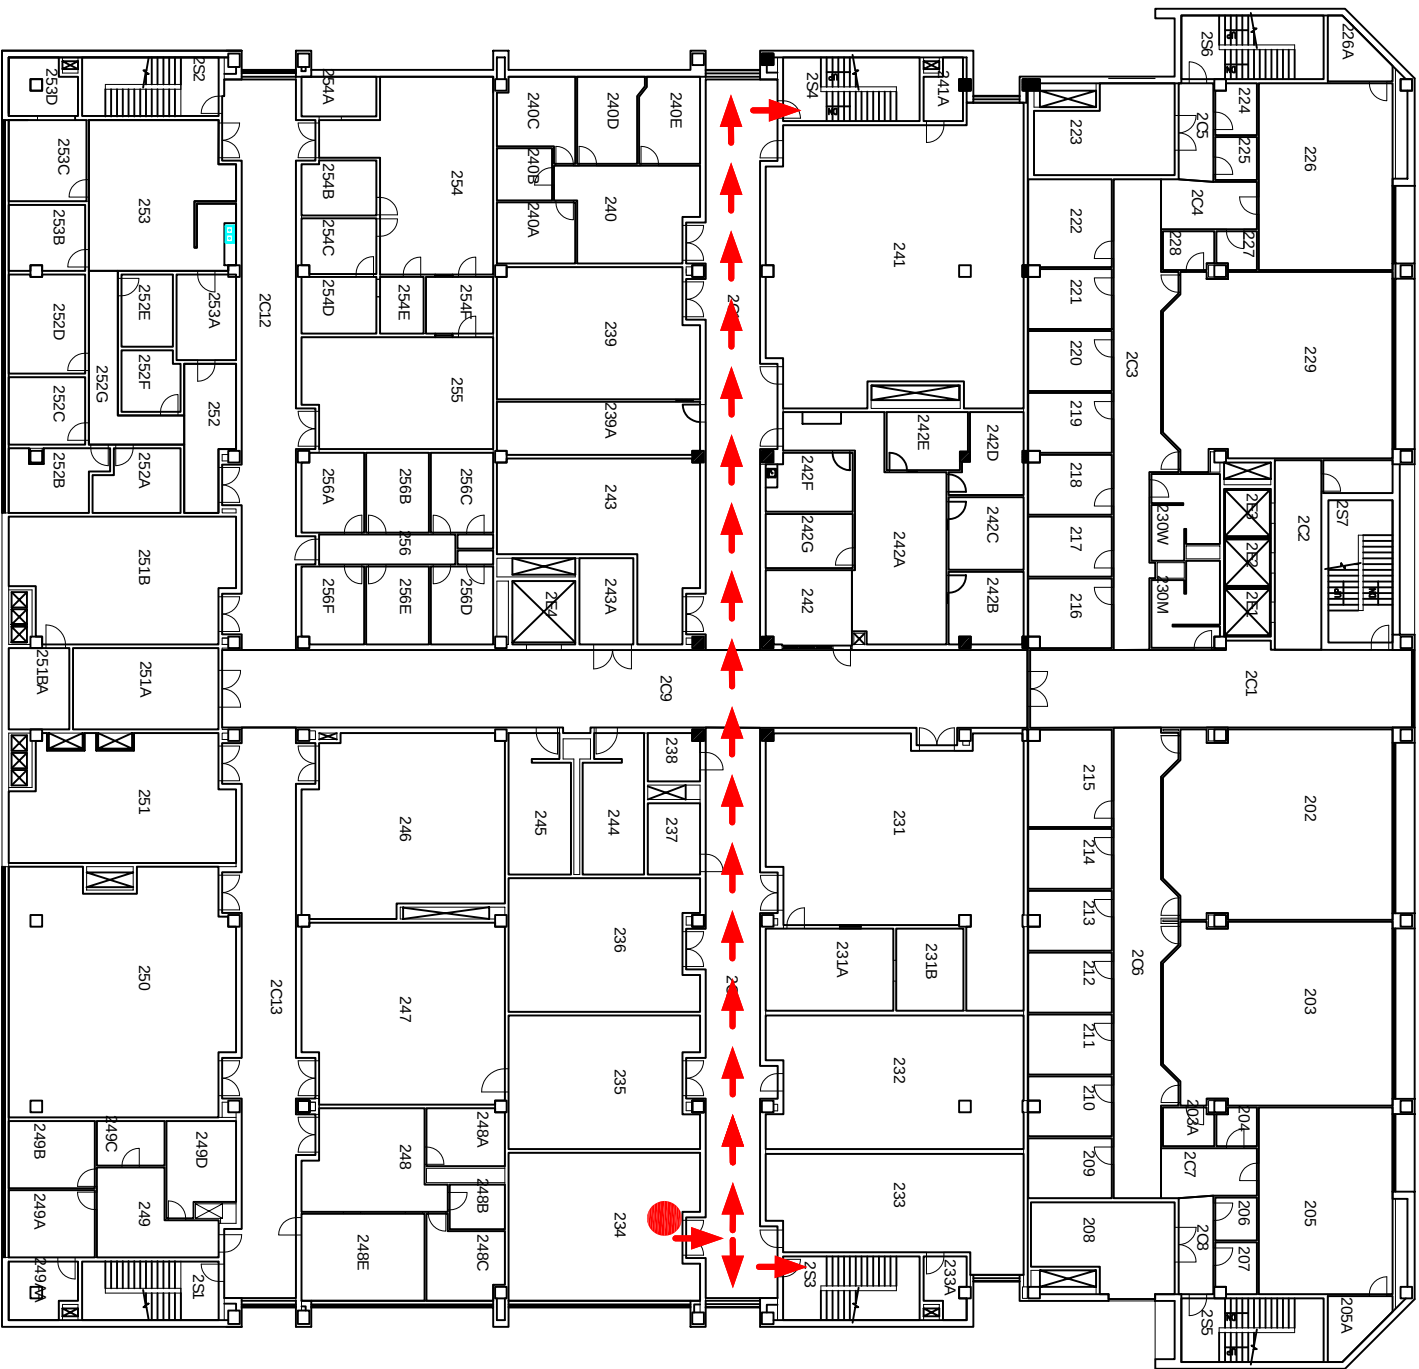

NEDDERMAN HALL
SECOND FLOOR
EVACUATION PLAN
ROOM 234
SCALE: N.T.S.

● YOU ARE HERE