
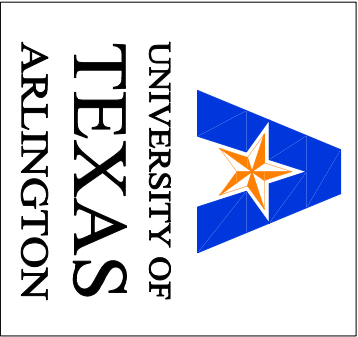


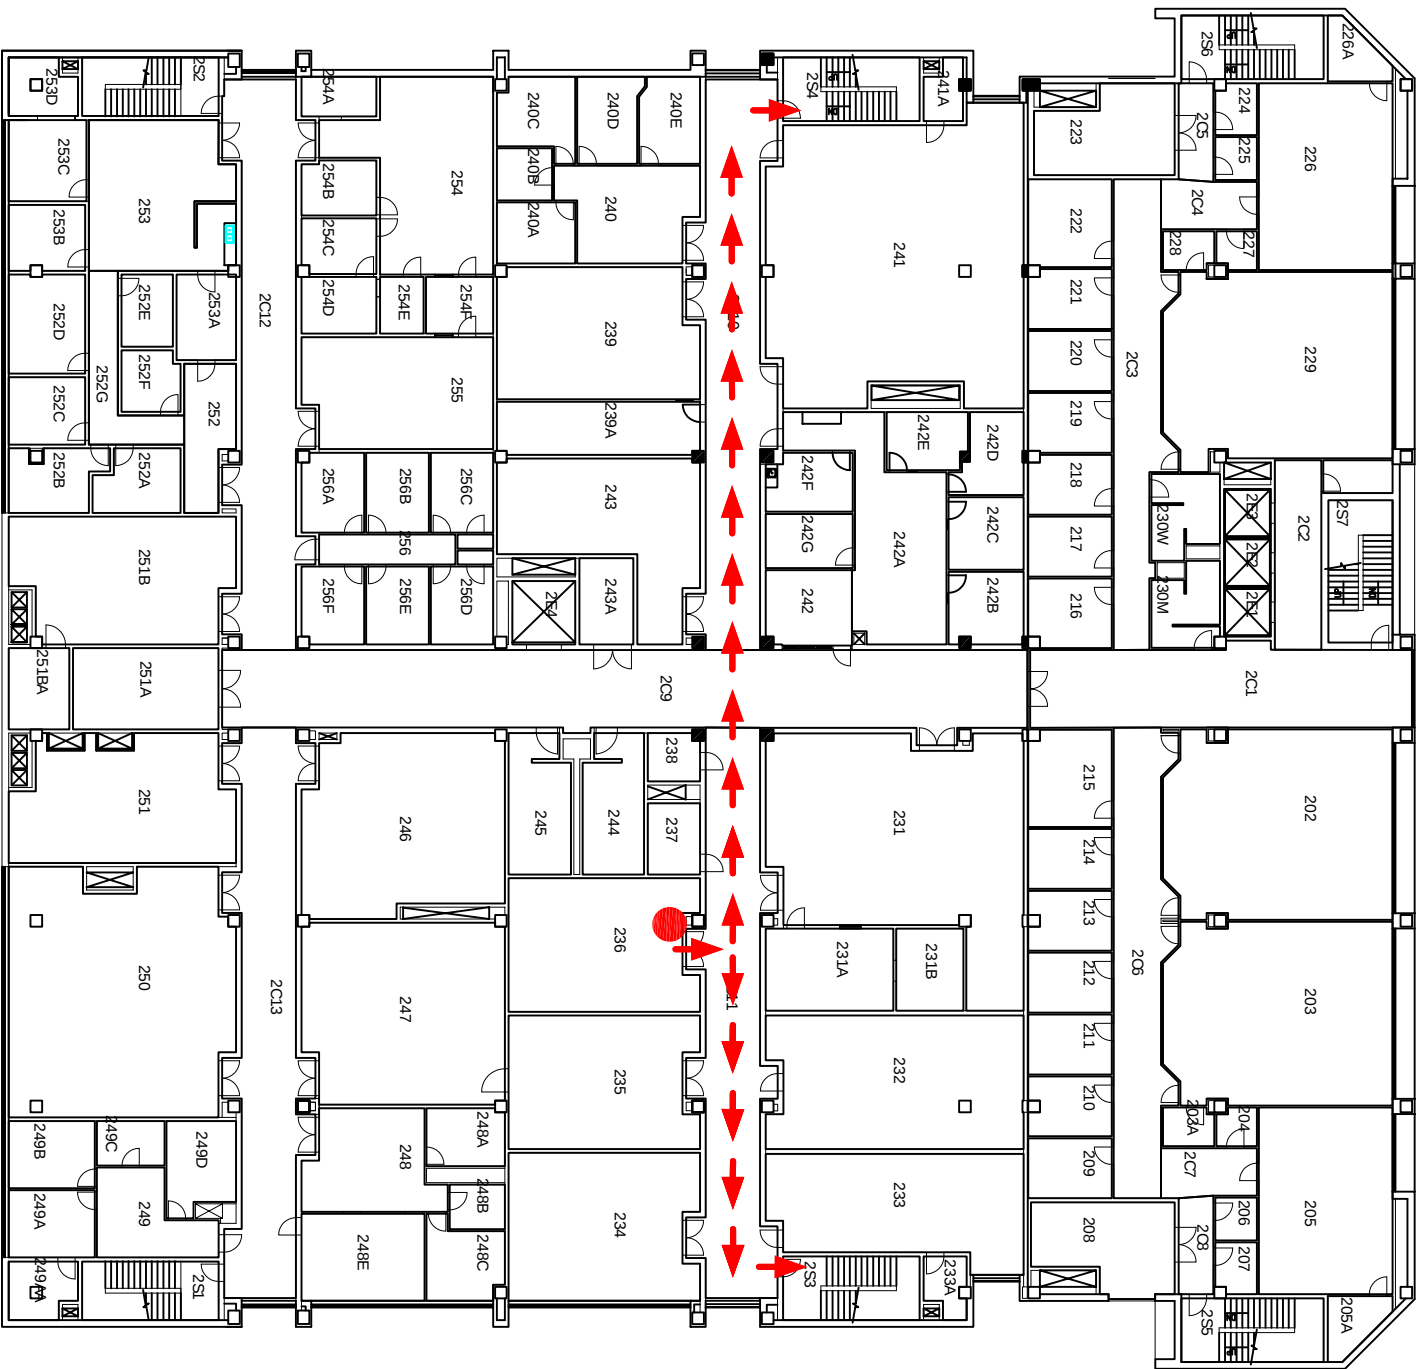

NEDDERMAN HALL  
SECOND FLOOR  
EVACUATION PLAN  
ROOM 236  
SCALE: N.T.S.

● YOU ARE HERE