




CIVIL ENGINEERING

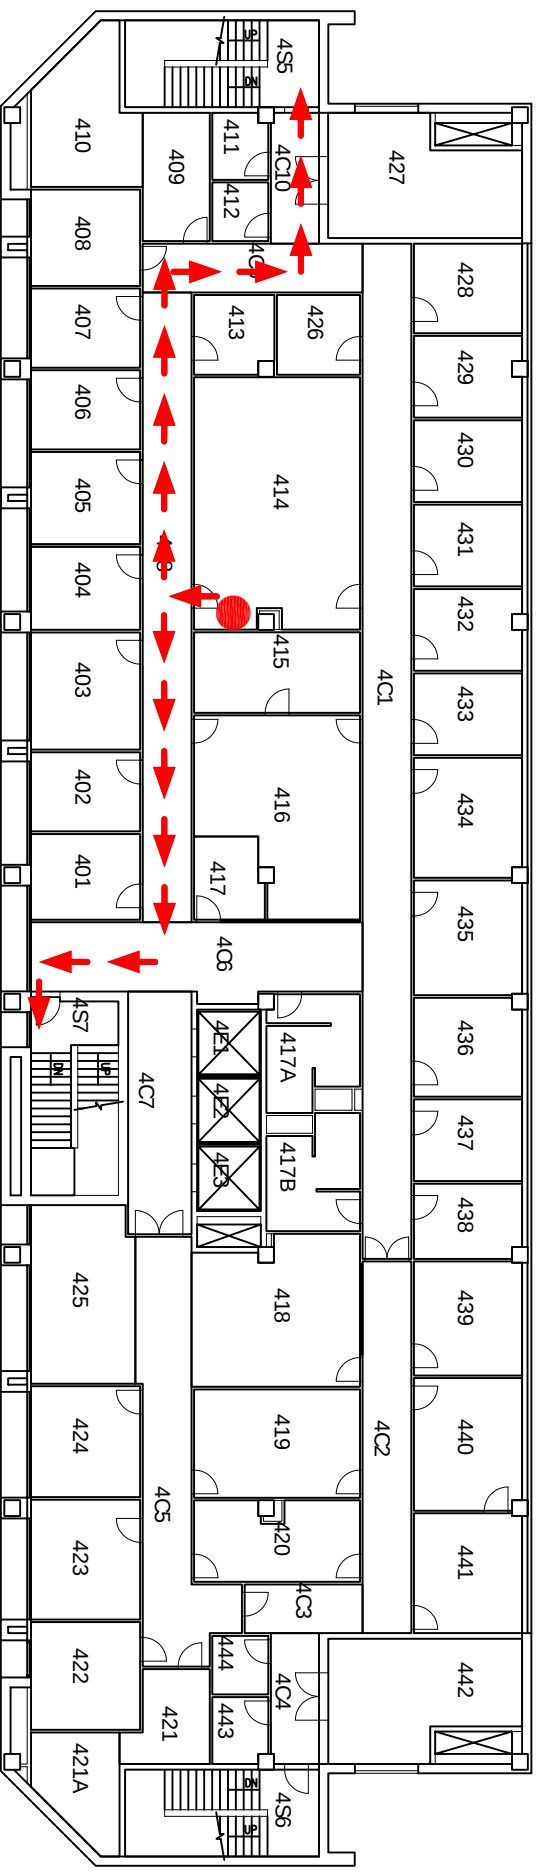

NEDDERMAN HALL
FOURTH FLOOR
EVACUATION PLAN
ROOM 414

SCALE: N.T.S.

 YOU ARE HERE



UNIVERSITY OF
TEXAS
ARLINGTON