




DEAN'S OFFICE

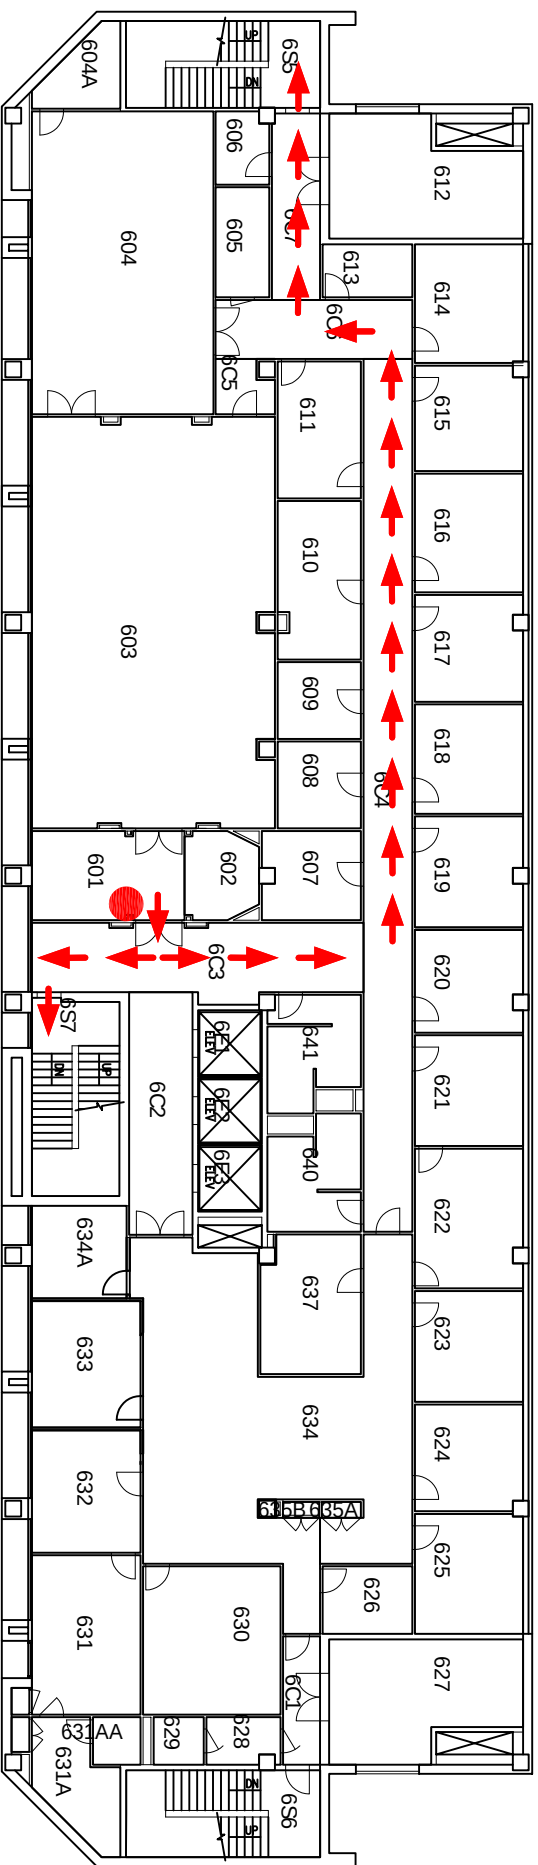

NEDDERMAN HALL
SIXTH FLOOR
EVACUATION PLAN
ROOM 601

SCALE: N.T.S.

● YOU ARE HERE



UNIVERSITY OF
TEXAS
ARLINGTON