


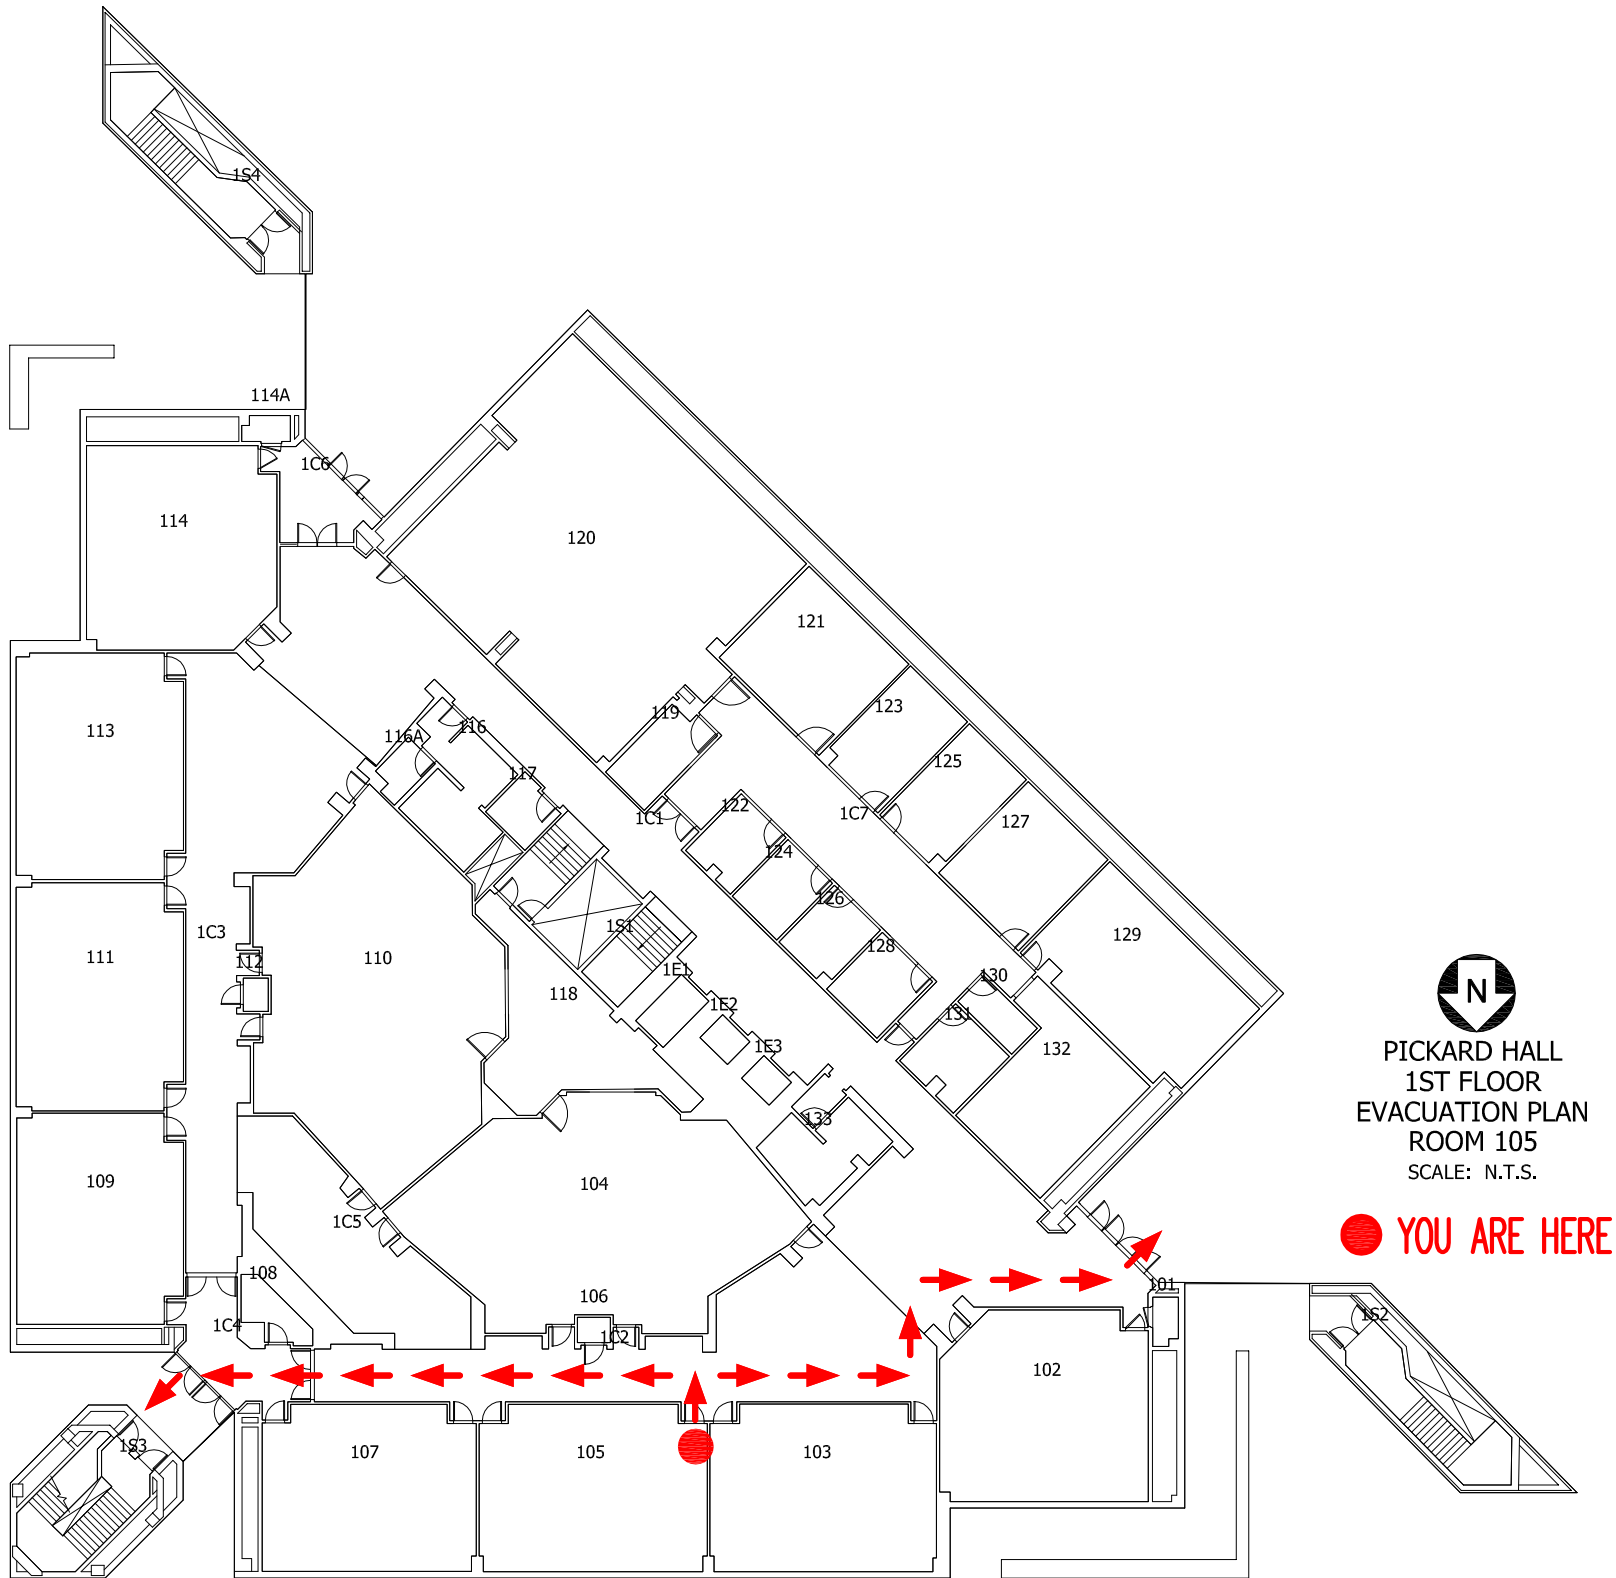


PICKARD HALL
1ST FLOOR
EVACUATION PLAN
ROOM 105
SCALE: N.T.S.