


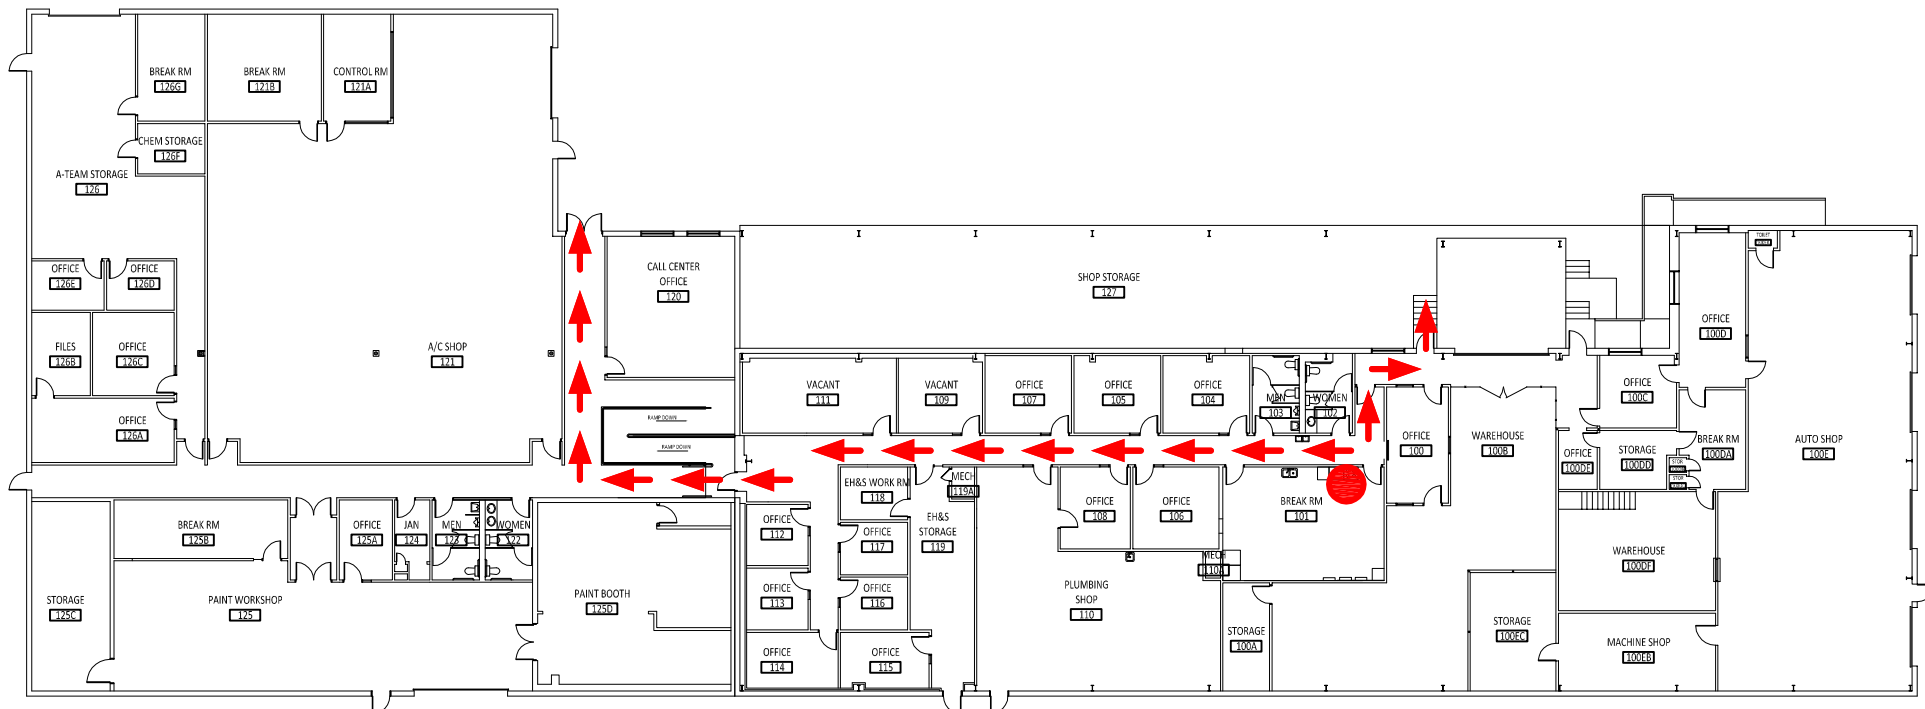

PHYSICAL PLANT OPERATIONS
EVACUATION PLAN
ROOM 101
SCALE: N.T.S.

● YOU ARE HERE