


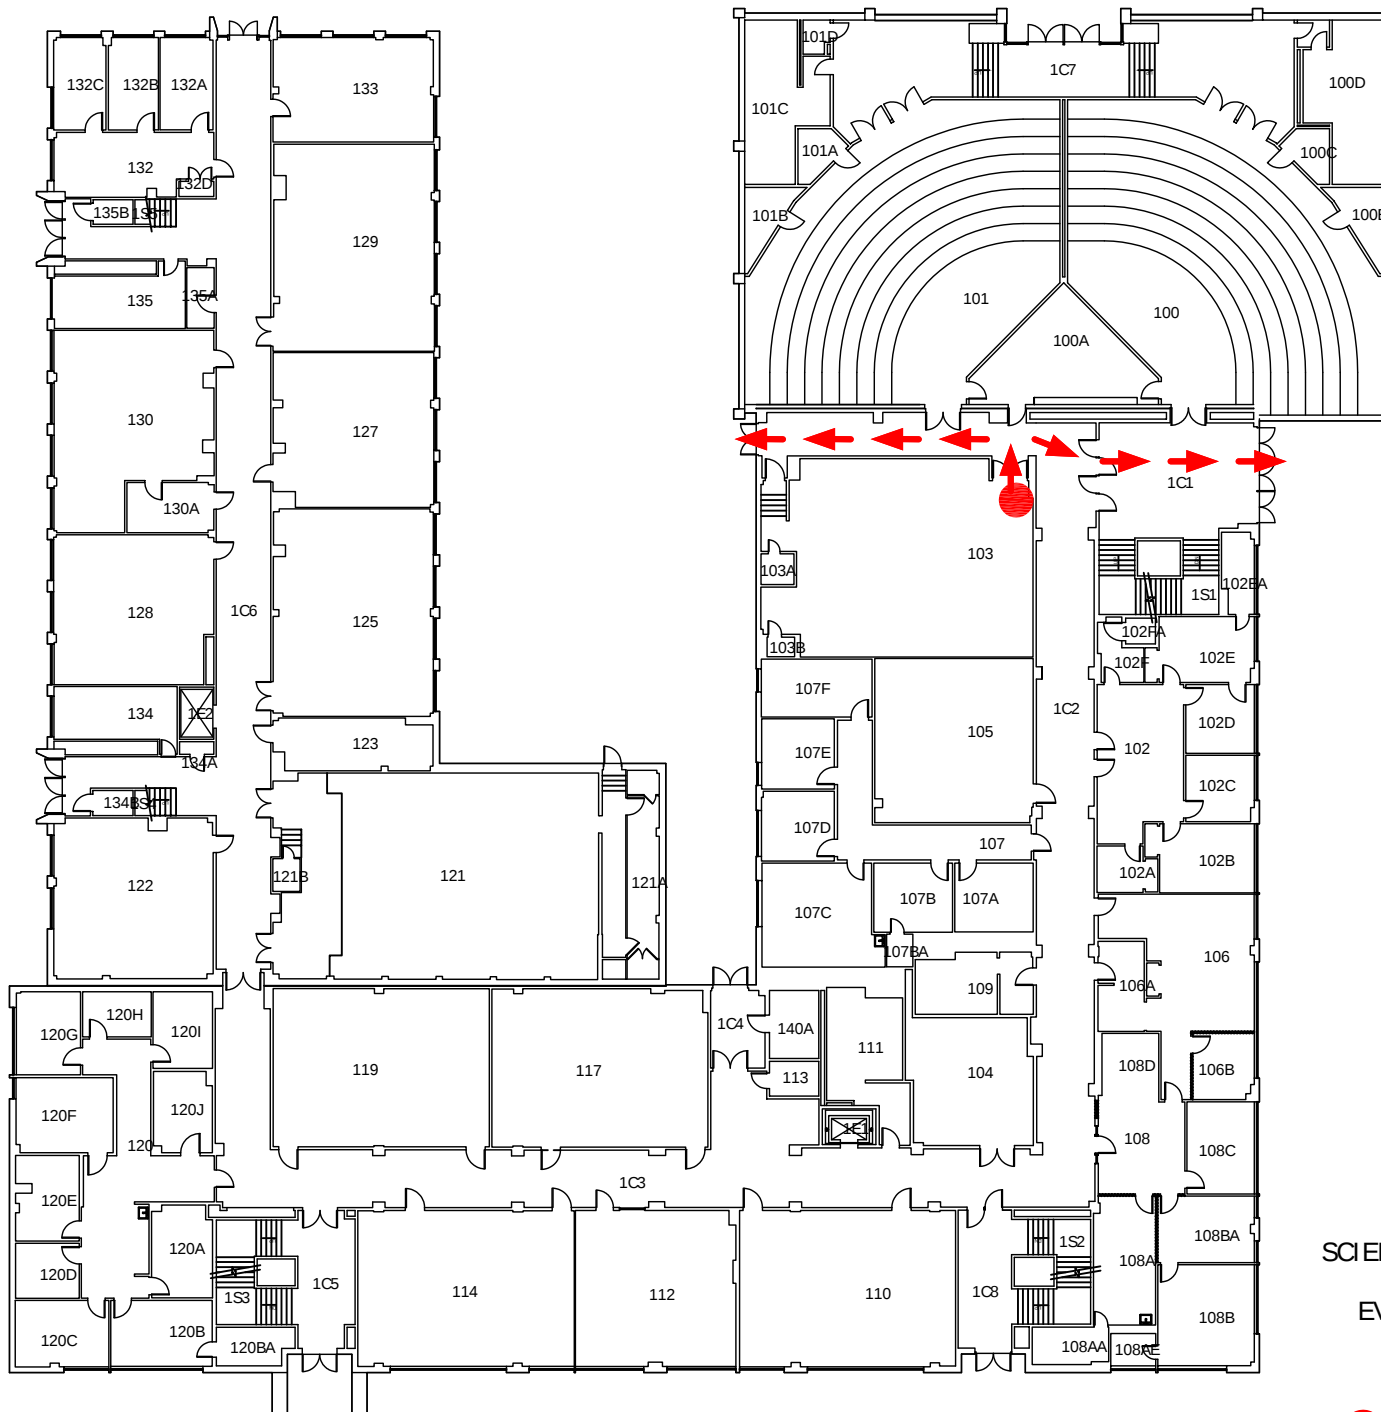

SCIENCE HALL BUILDING
FIRST FLOOR
EVACUATION PLAN
ROOM 103
SCALE: N.T.S.

 **YOU ARE HERE**