



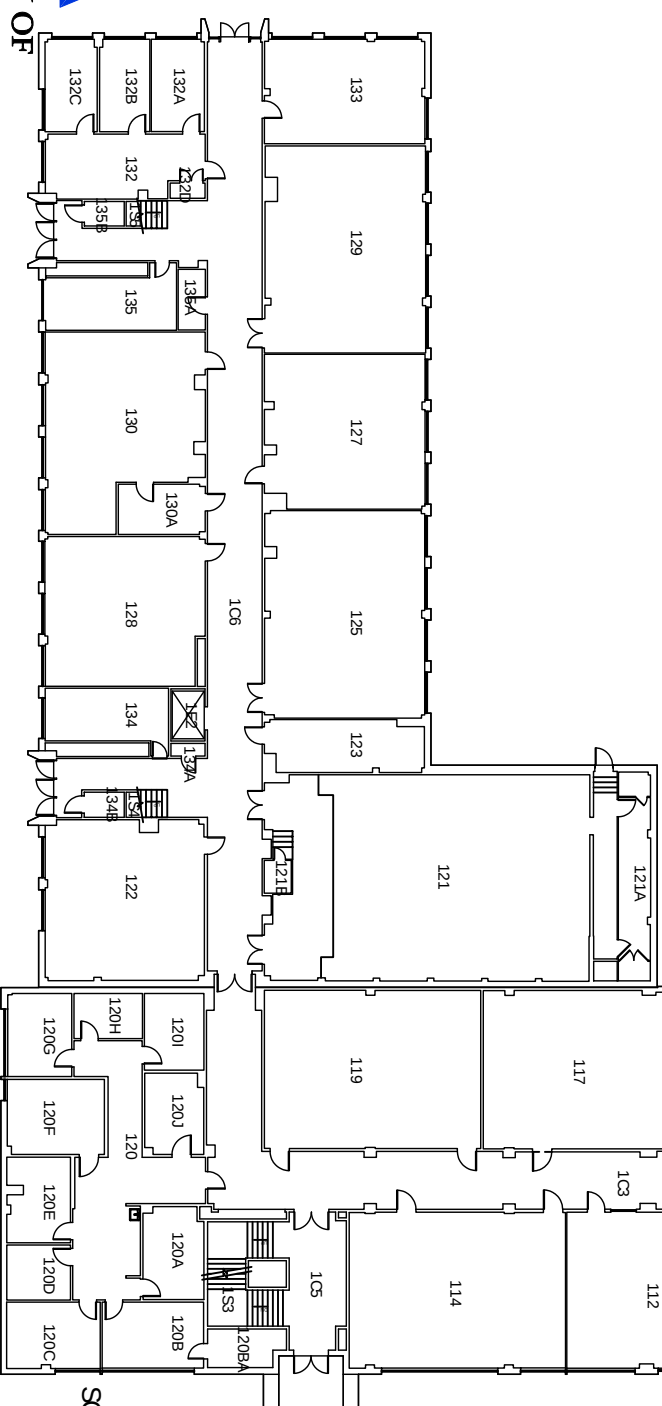

SCIENCE HALL BUILDING
FIRST FLOOR
EVACUATION PLAN
ROOM 107

SCALE: N.T.S.

● YOU ARE HERE

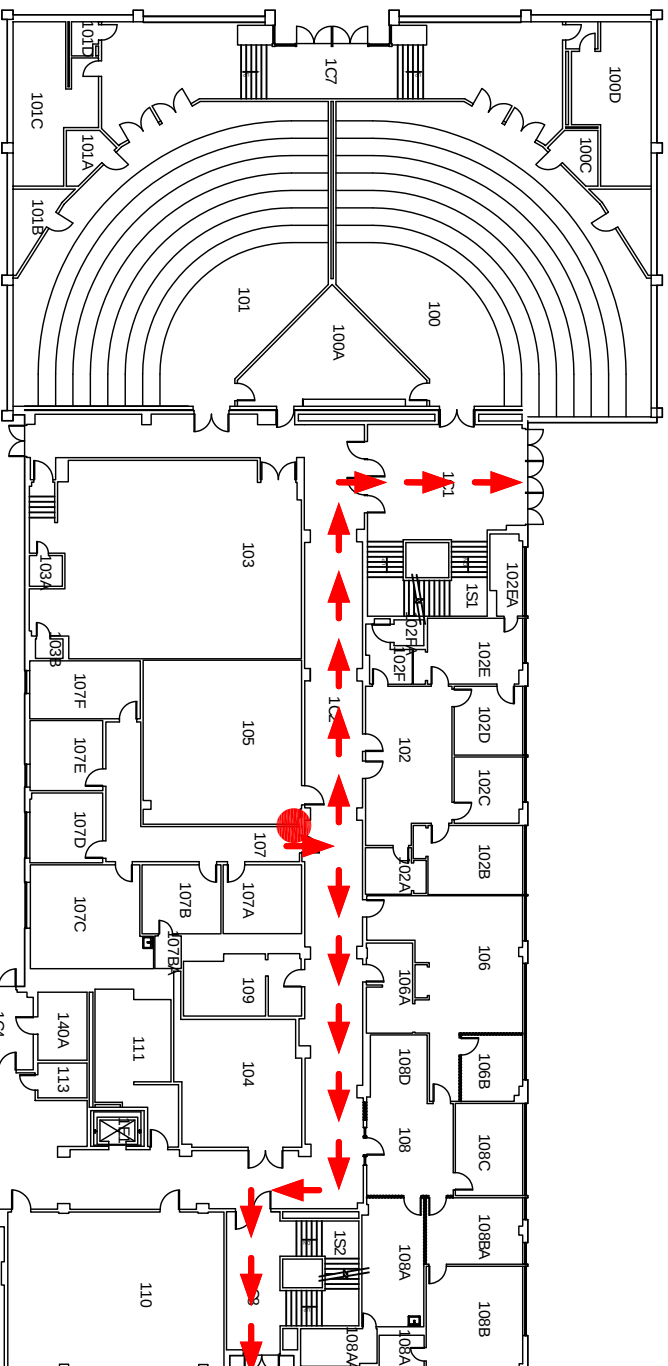