


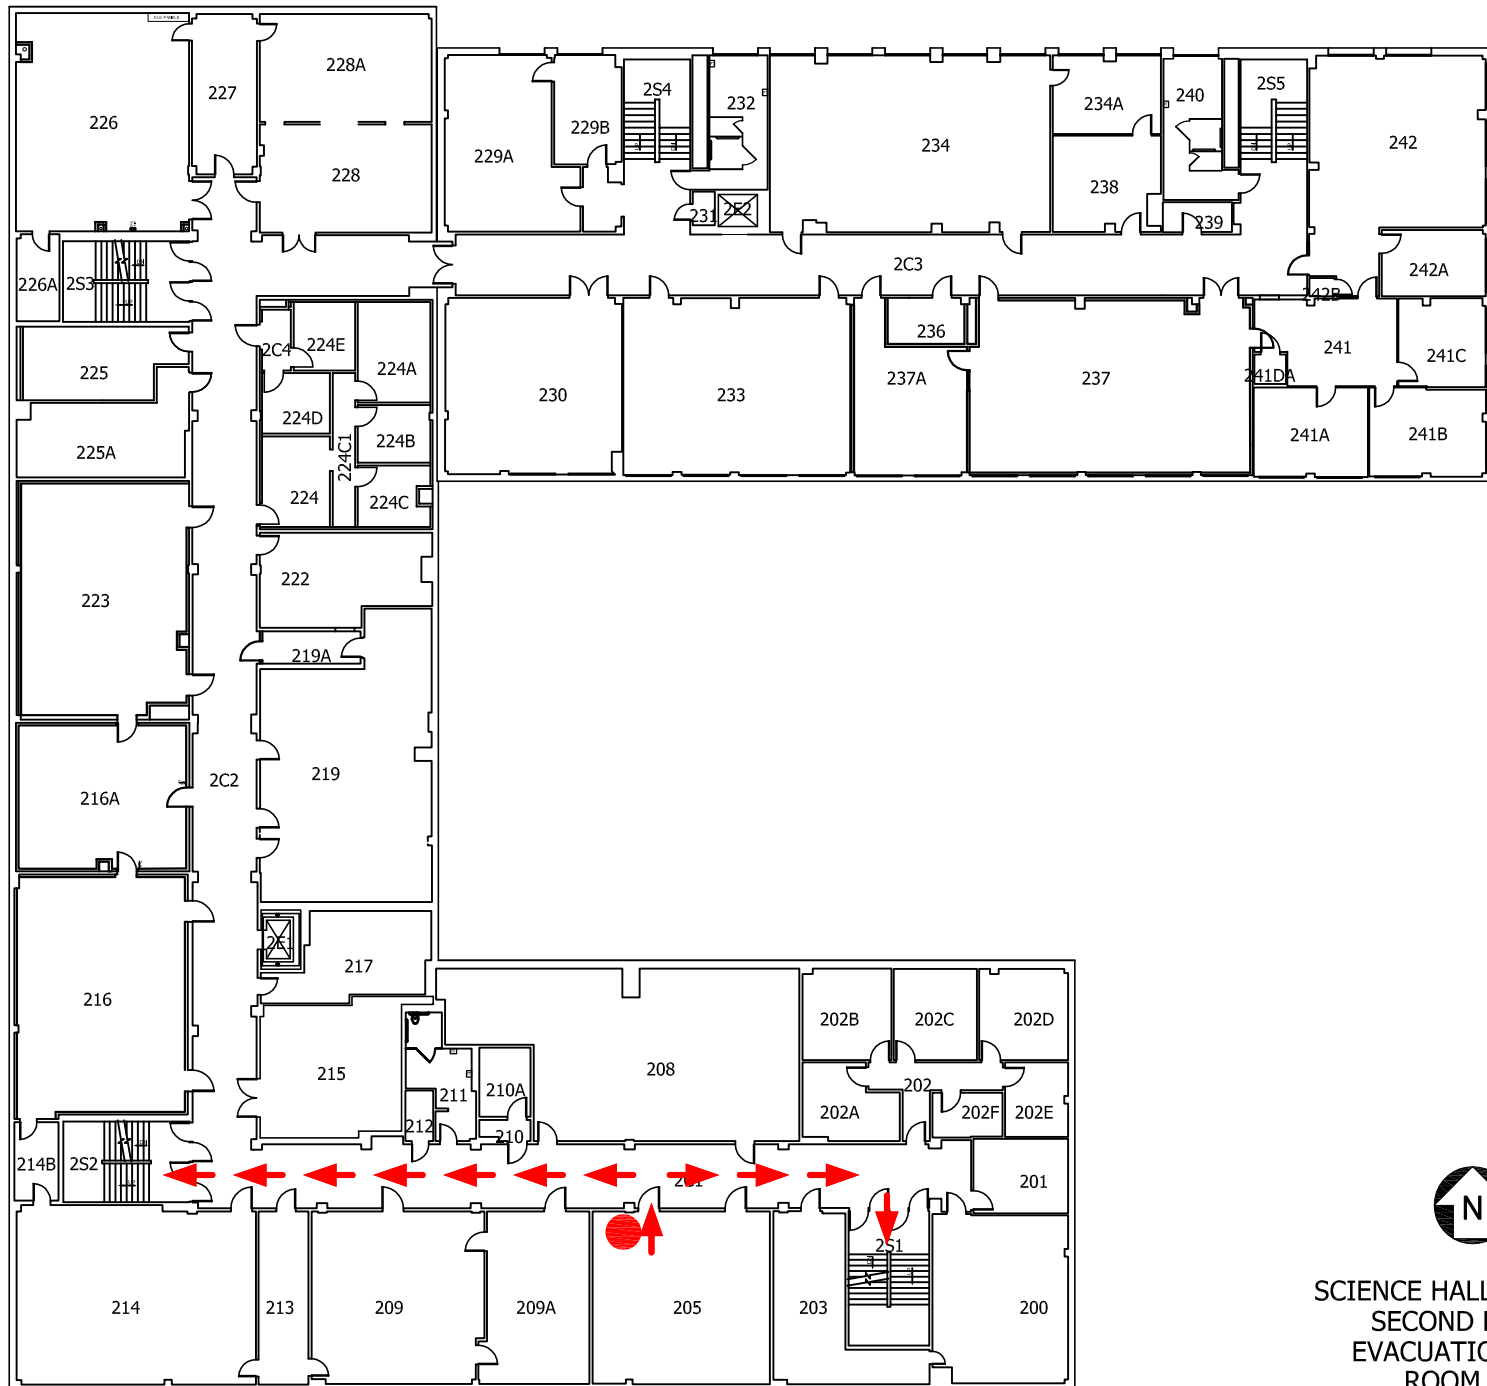

SCIENCE HALL BUILDING
SECOND FLOOR
EVACUATION PLAN
ROOM 205
SCALE: N.T.S.

 **YOU ARE HERE**