


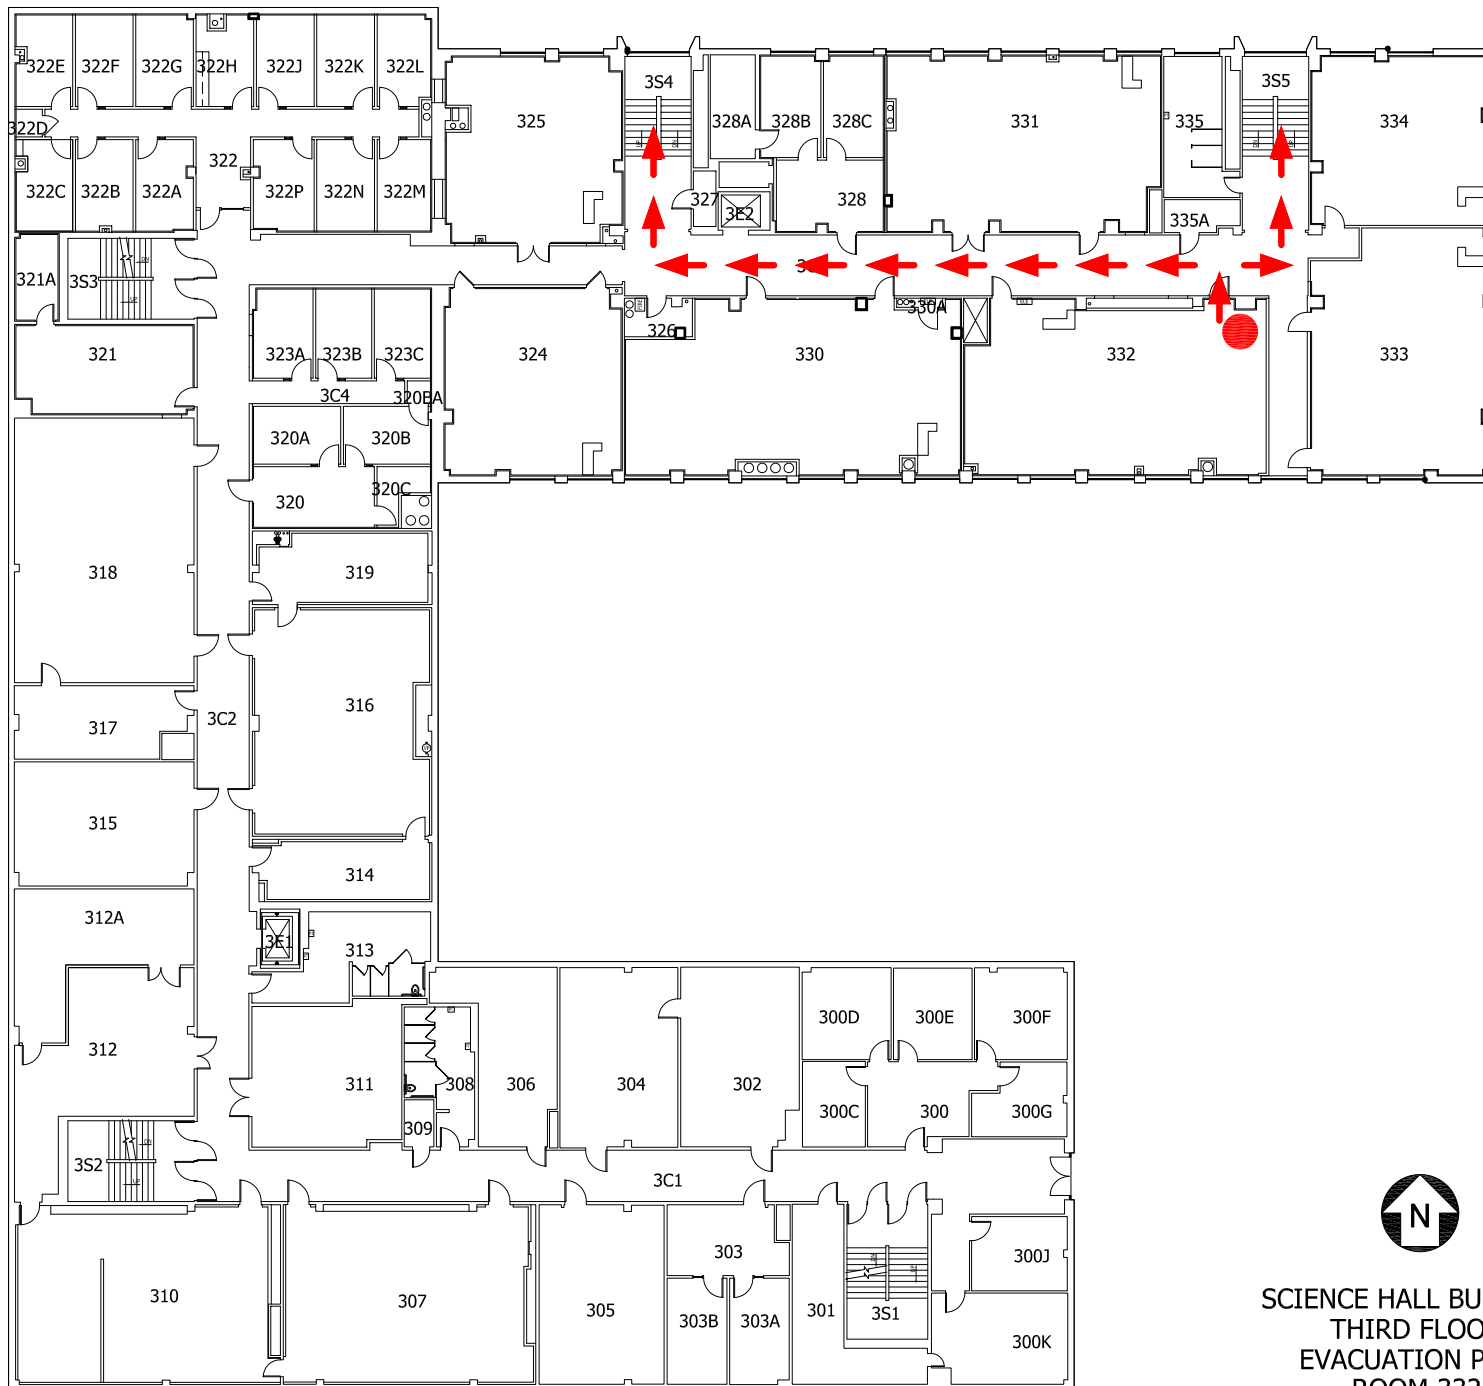

SCIENCE HALL BUILDING
THIRD FLOOR
EVACUATION PLAN
ROOM 332
SCALE: N.T.S.

 **YOU ARE HERE**