




UNIVERSITY OF
TEXAS
ARLINGTON

SOCIAL WORK COMPLEX — B

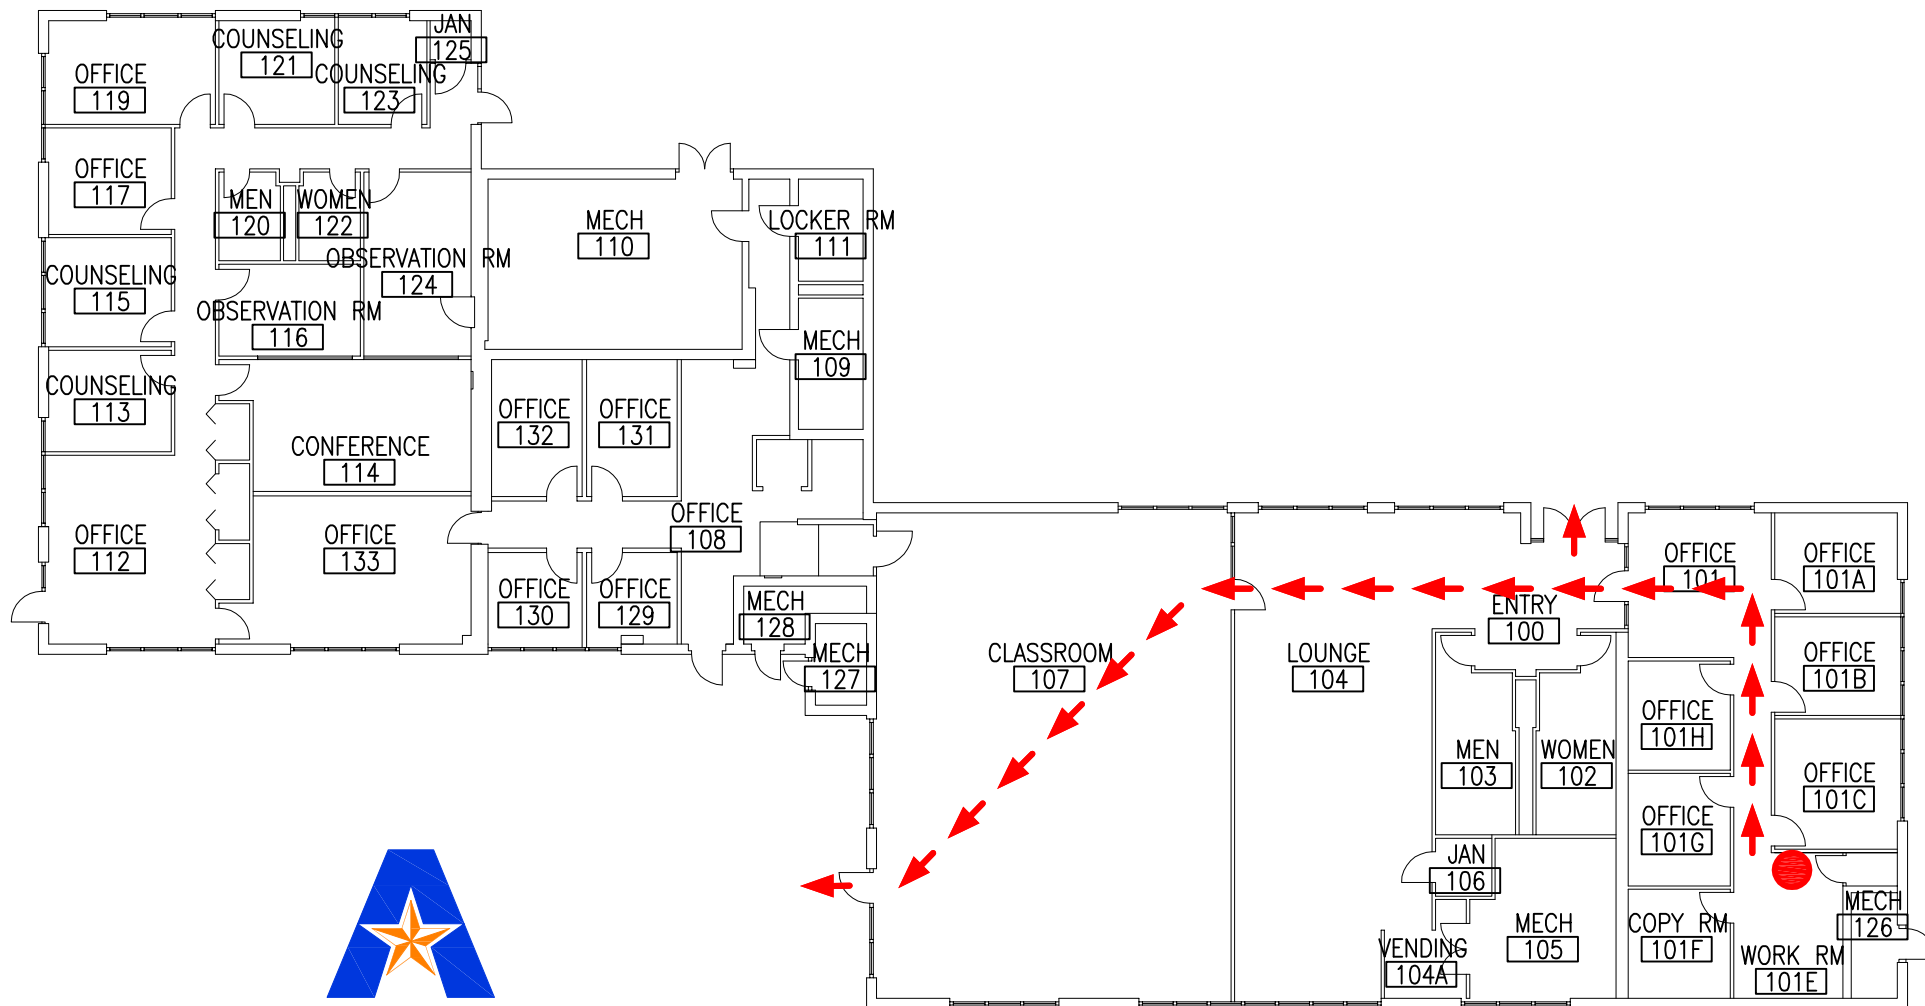

EVACUATION PLAN

ROOM 101E

SCALE: N.T.S.

● YOU ARE HERE