


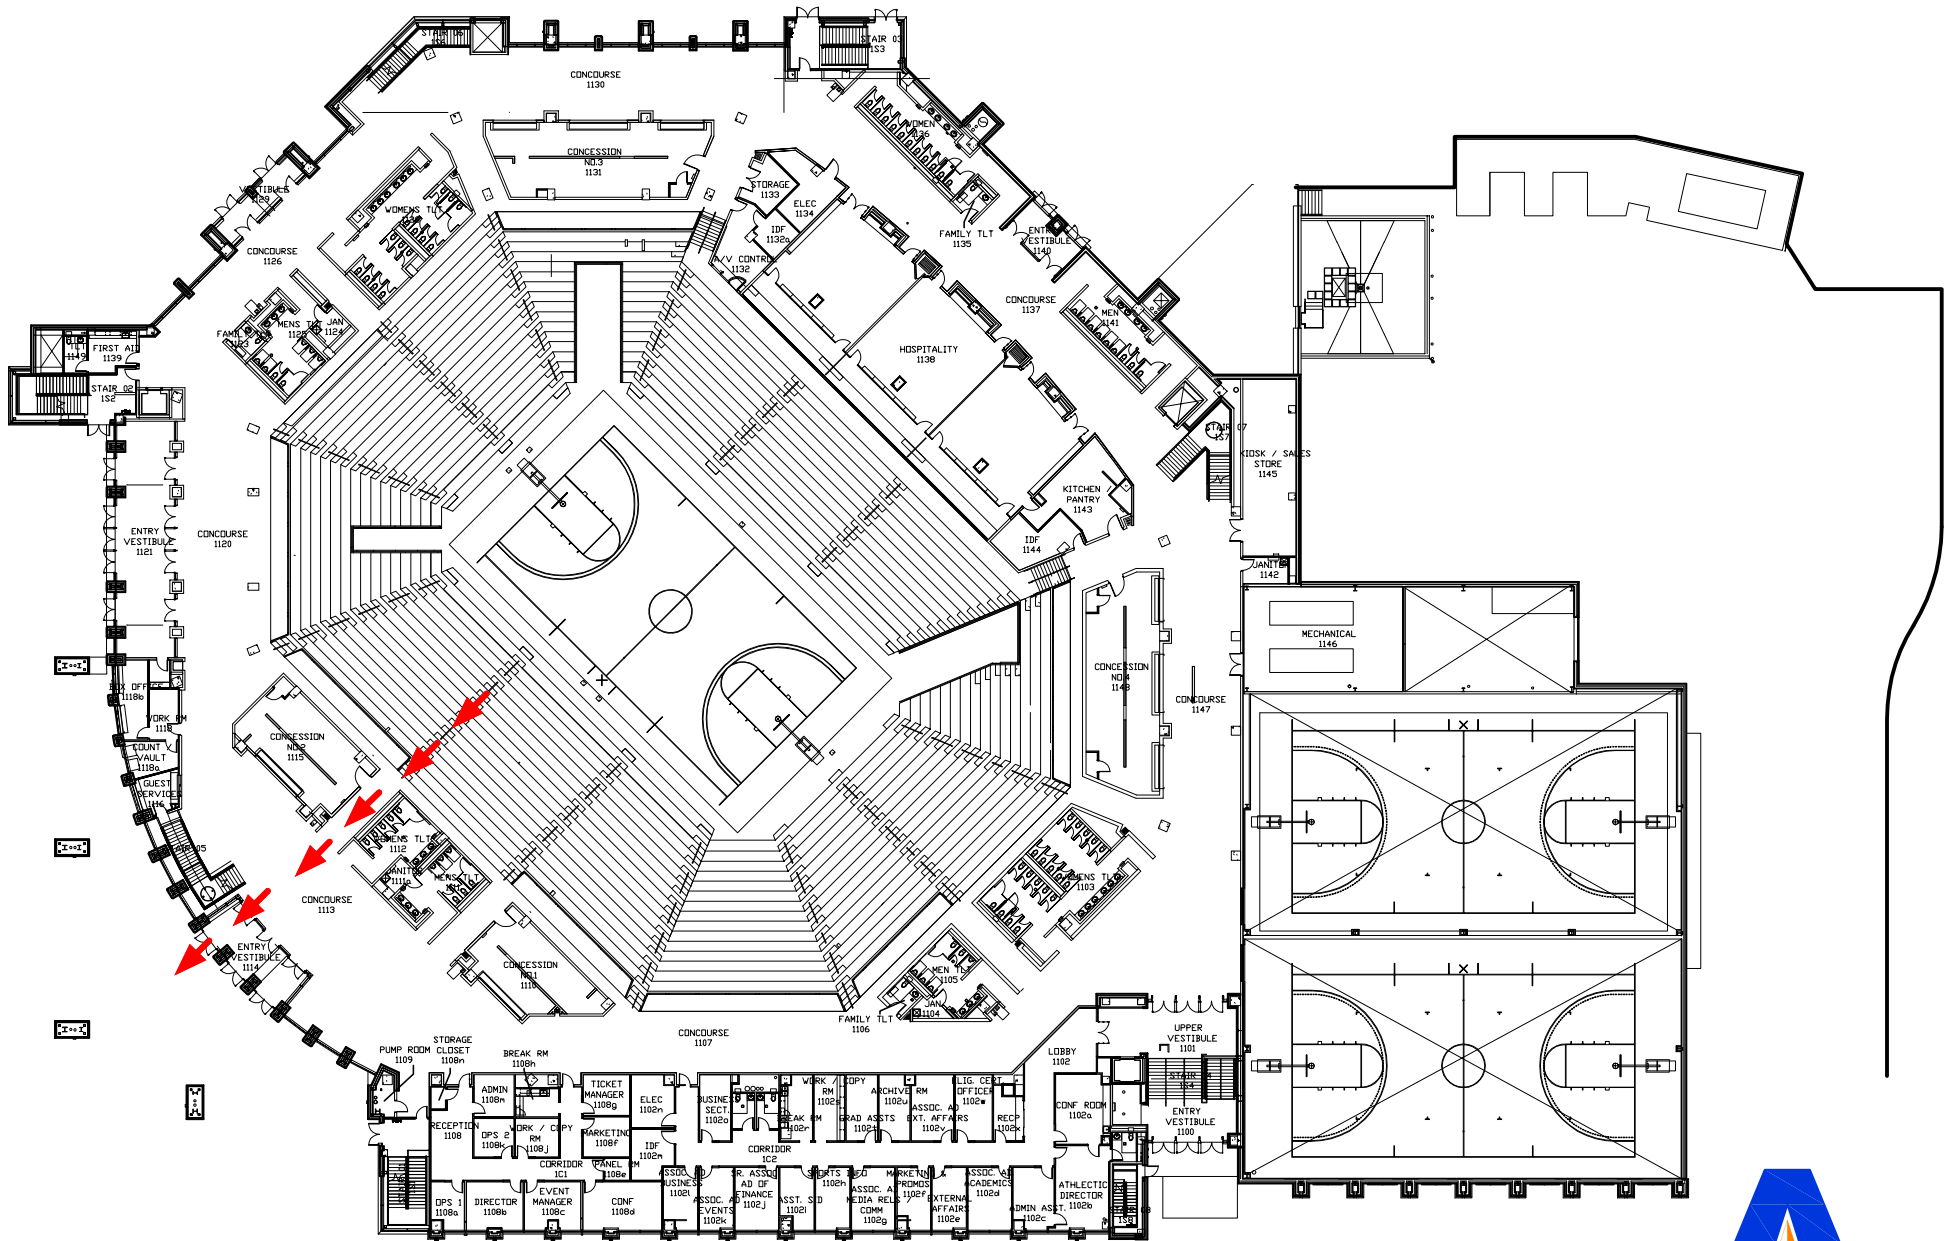

COLLEGE PARK CENTER
EVACUATION DIAGRAM
SECTION 102
SCALE: N.T.S.



UNIVERSITY OF
TEXAS
ARLINGTON